


→ PROPOSED WORK



BRIHANMUMBAI MUNICIPAL CORPORATION	
AGIARY LANE IN 'A' WARD.	
DRG No. DYCHEC(ROADS) CITY/5262/01 dtd.20.09.24	
 S.E.R.C.	 E.E.R.C.-I
Dy.Ch.E. (Roads)	

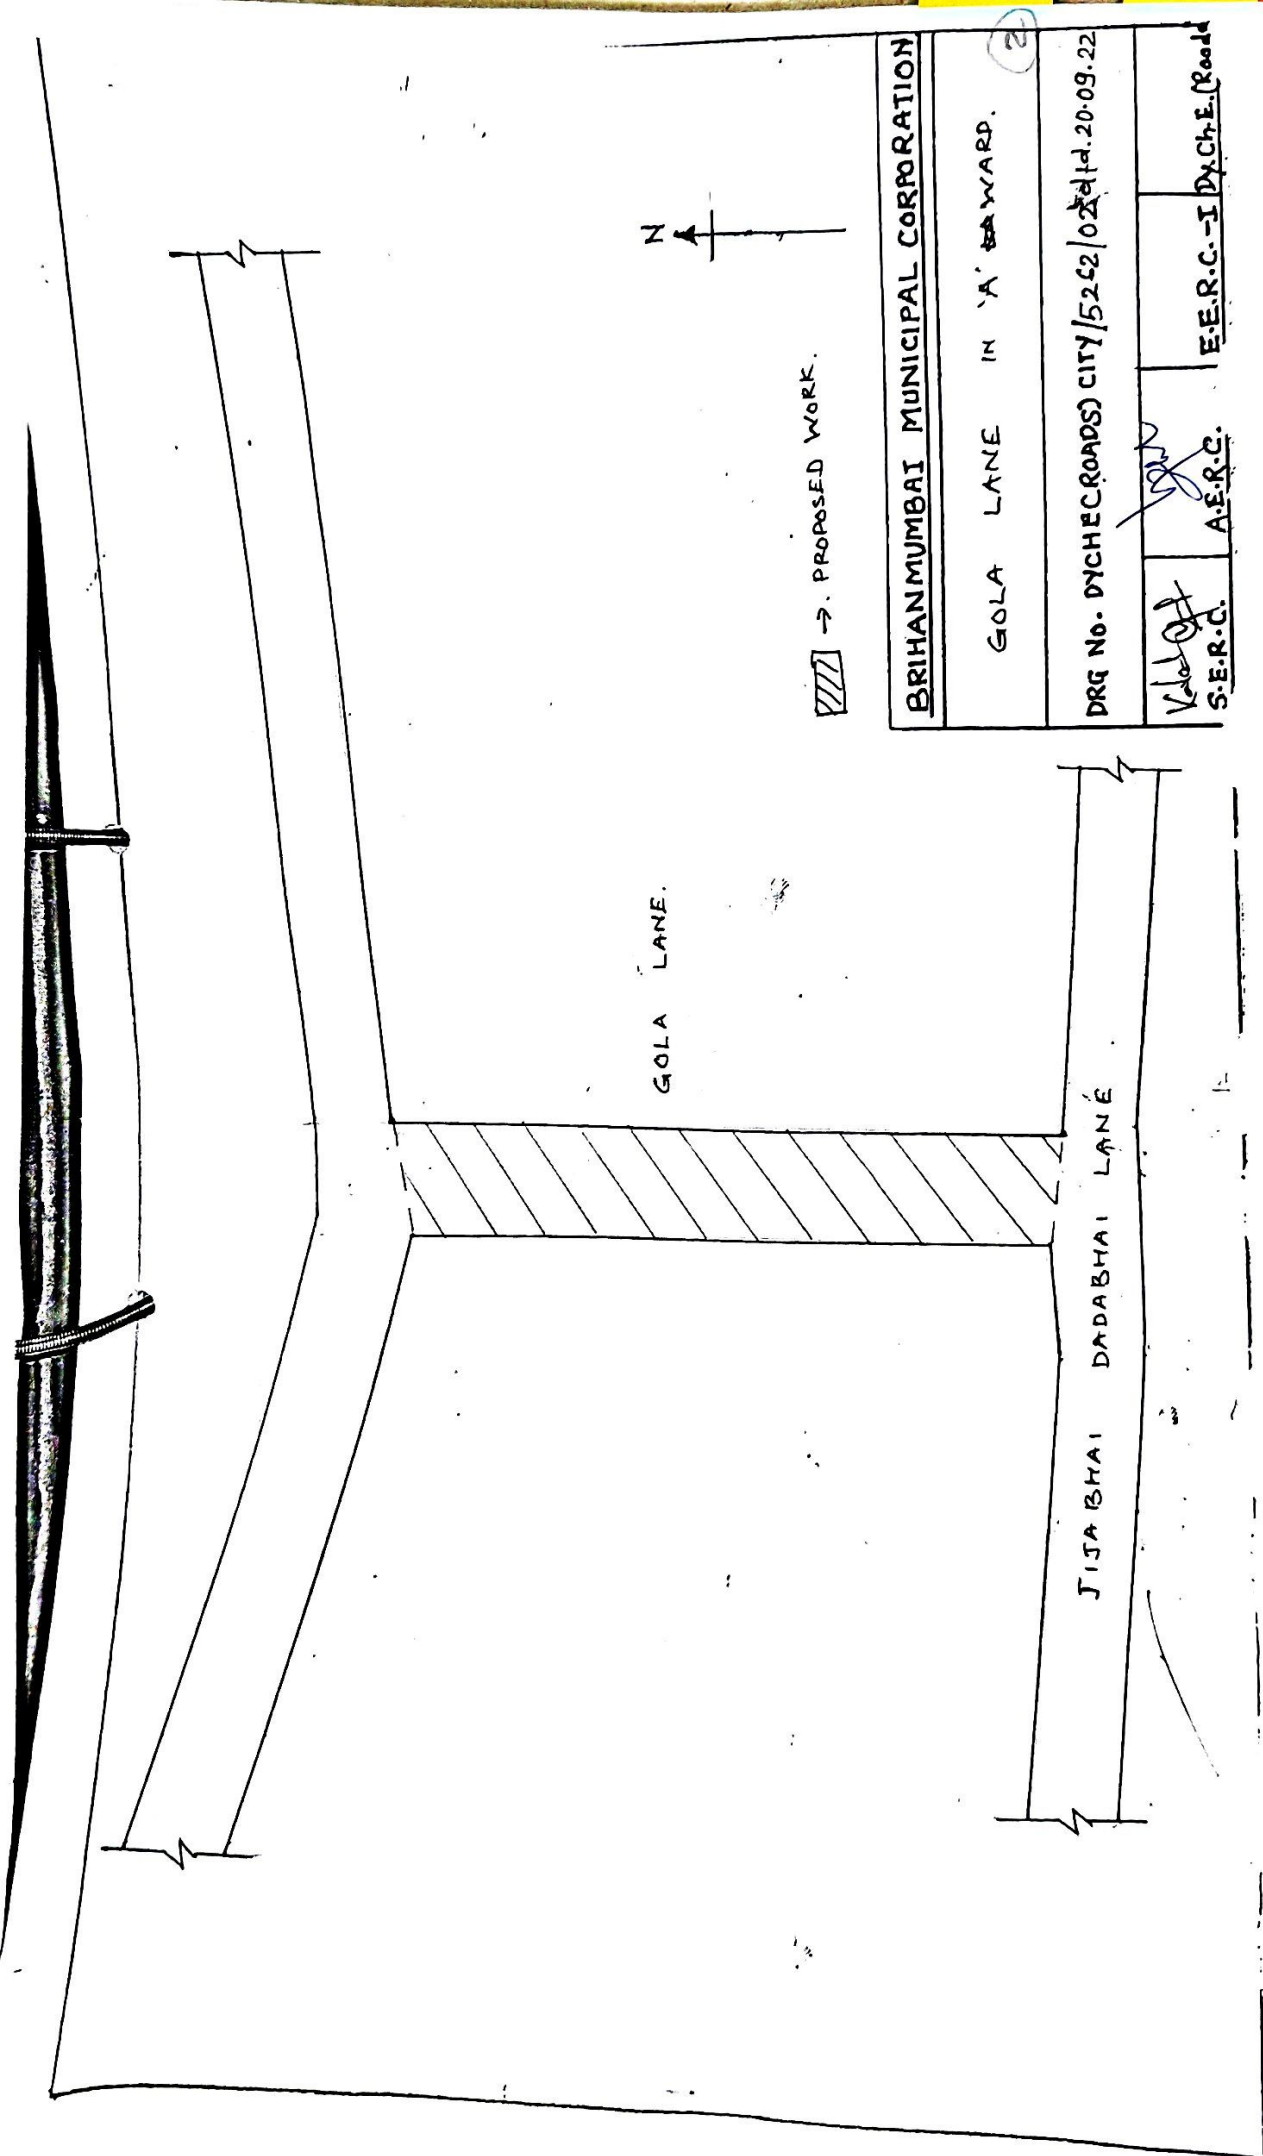

GOLA LANE.

JISA BHAI DADABHAI LANE

→. PROPOSED WORK.




BRIHANMUMBAI MUNICIPAL CORPORATION

GOLA LANE IN 'A' WARD.

2

DRG NO. DYCHE(ROADS) CITY/5252/02 dtd. 20.09.22

S.E.R.C.	A.E.R.C.	E.E.R.C.-I Dy.Ch.E. (Roads)

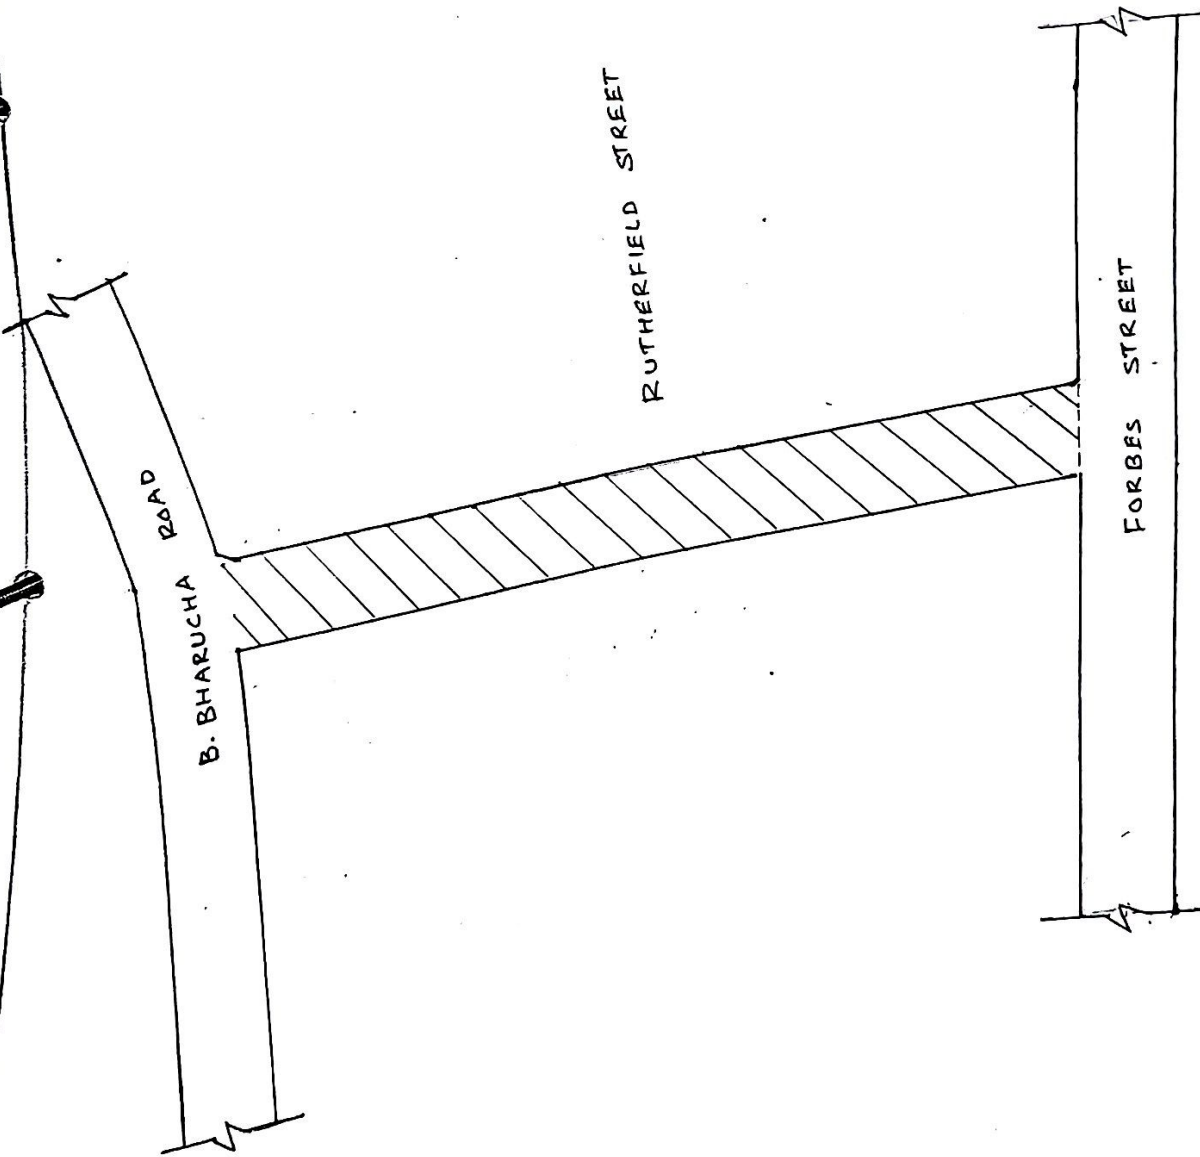

→ PROPOSED WORK

**BRIHANMUMBAI MUNICIPAL CORPORATION**

RUTHERFIELD STREET IN 'A' WARD.

DRG No. DYCHEC(ROADS) CITY/5262/03 dtd-20.09.22

<i>[Signature]</i>	<i>[Signature]</i>	E.E.R.C.-I DYCHEC(ROADS)
S.F.R.C.	A.E.R.C.	



BRIHANMUMBAI MUNICIPAL CORPORATION

SHROFF STREET IN 'A'-WARD

DRG No. DYCHEC(ROADS) CITY/5262/04 dtd.20.09.22

S.E.R.C. 


A.E.R.C.


E.E.R.C.-I Dy.Ch.E.(Roads)

INDUMATI SAKHARKAR MARG.

SHROFF STREET

→ PROPOSED WORK

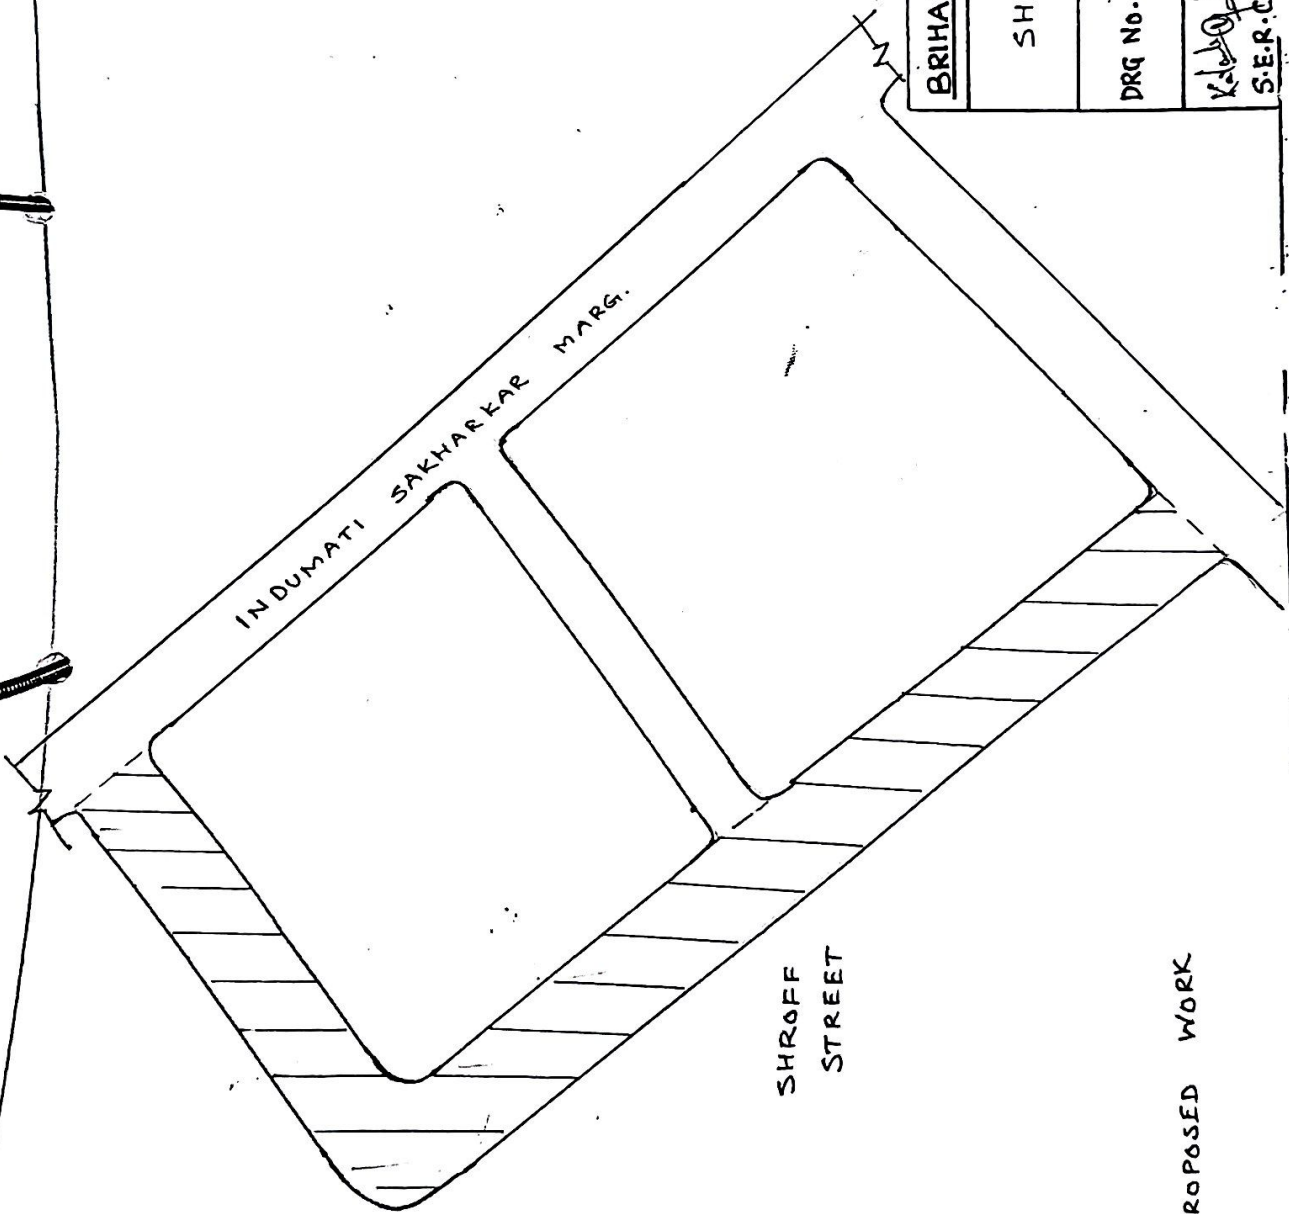

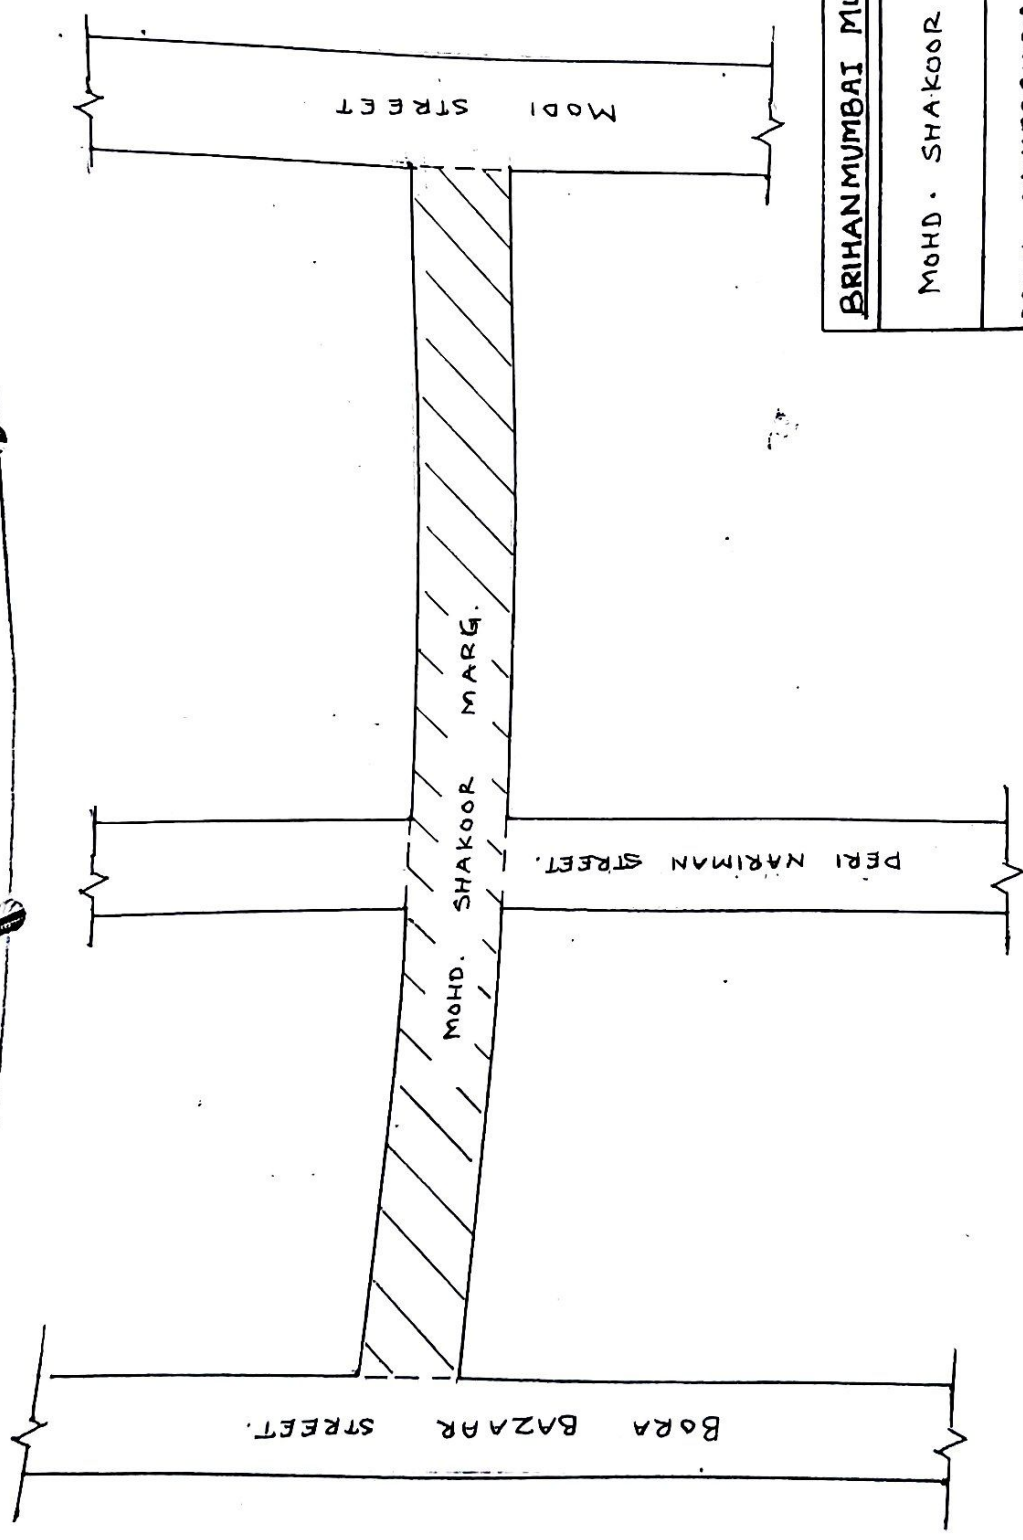



**BRIHANMUMBAI MUNICIPAL CORPORATION**

MOHD. SHAKOOR MARG IN 'A' WARD.

DRG No. DYCHEC(ROADS) CITY/5262/07 dtd. 20.09.22

S.E.R.C.	A.E.R.C.	E.E.R.C.-I	Dy.Ch.E. (Roads)
<i>[Signature]</i>	<i>[Signature]</i>		

→ PROPOSED WORK.

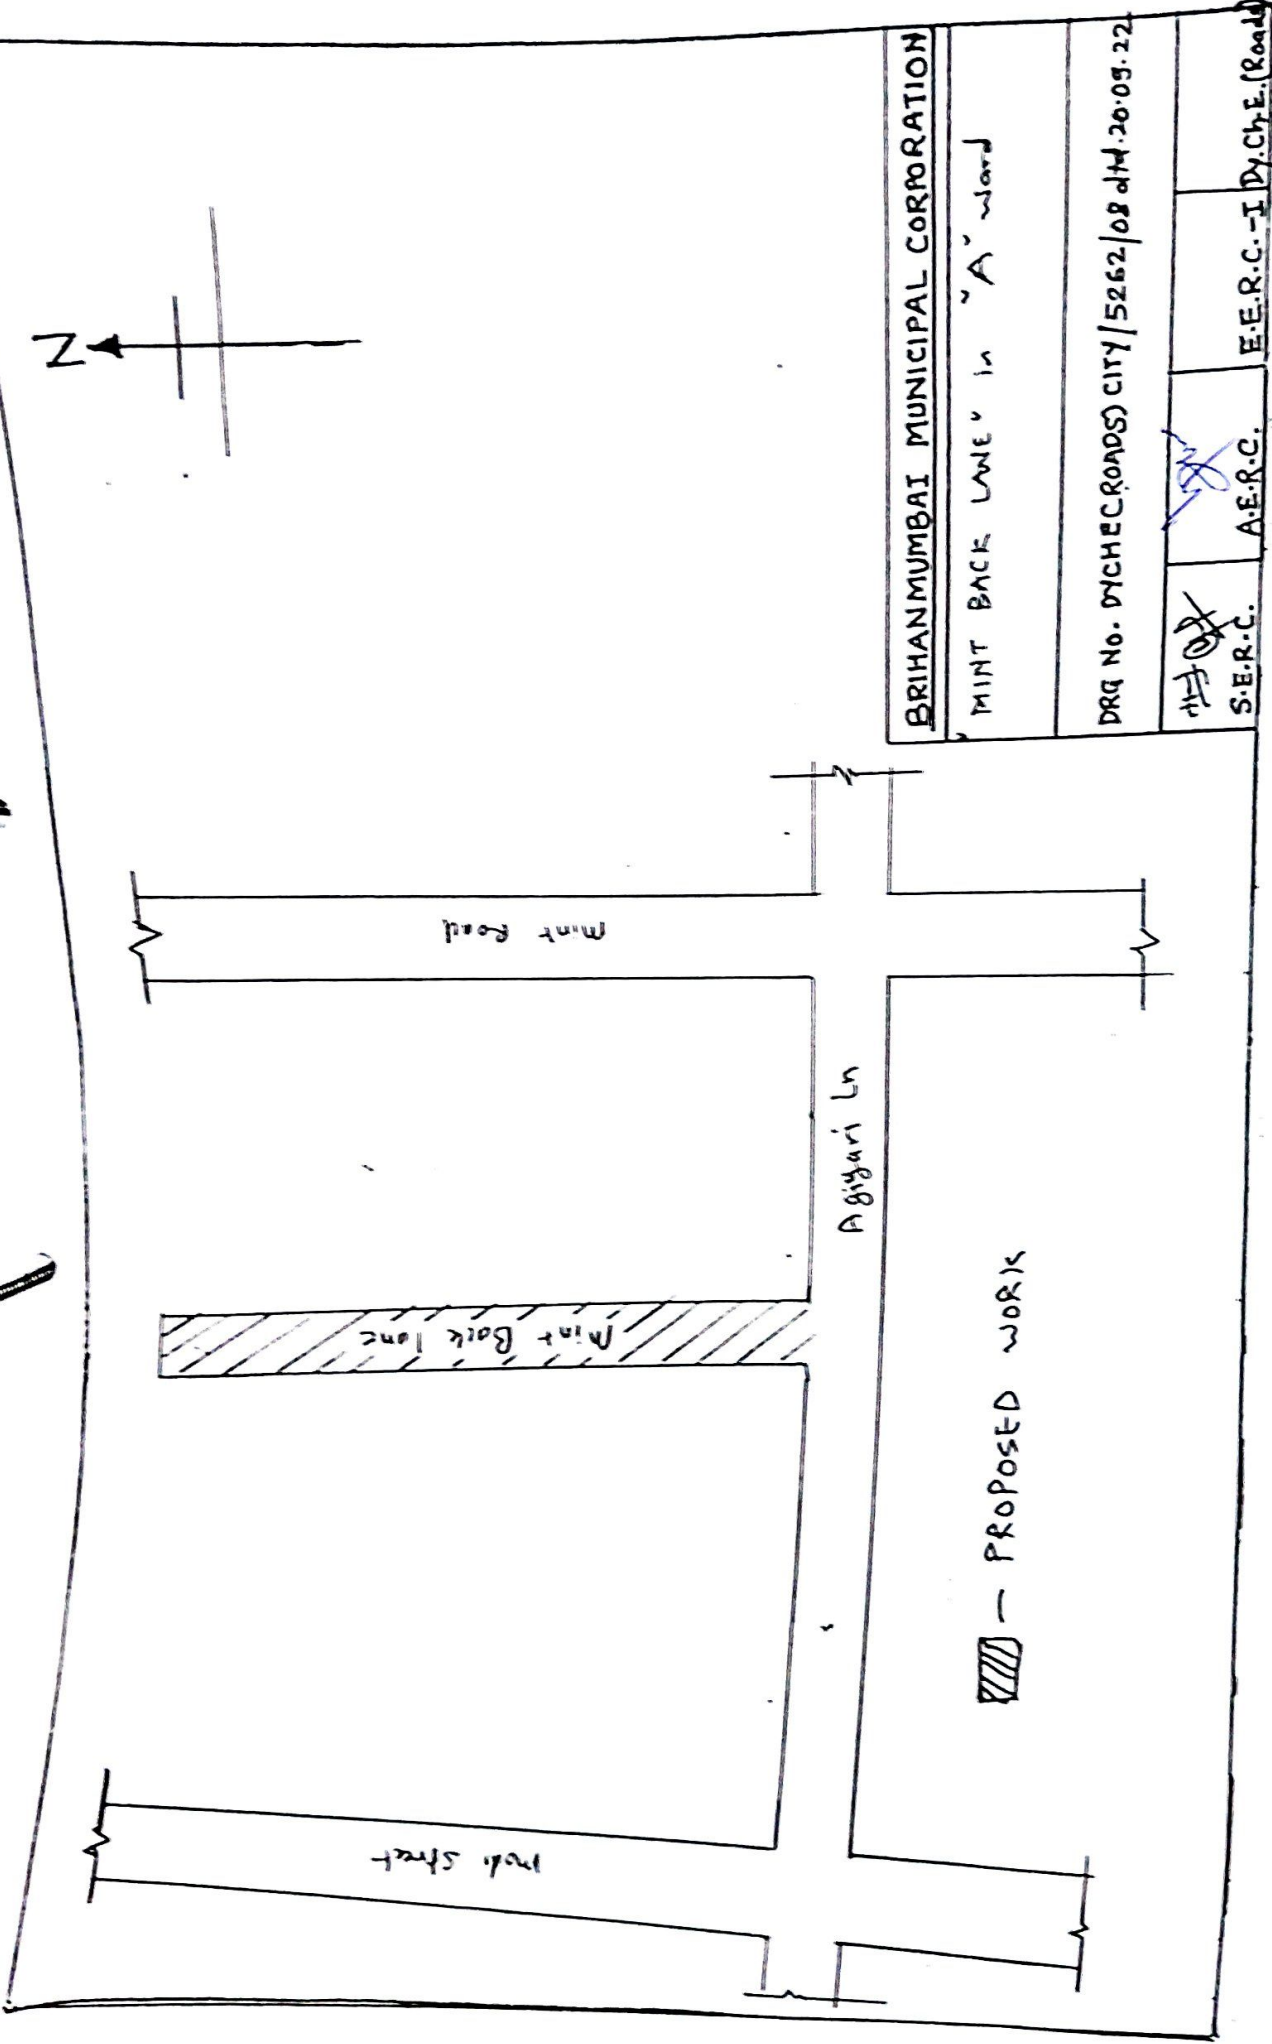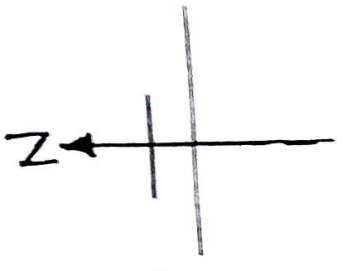

BRIHANMUMBAI MUNICIPAL CORPORATION


MINT BACK LANE in "A" Ward

DRQ No. DYCHEC(ROADS) CITY/5262/08 dtd. 20.09.22


*[Signature]*  
S.E.R.C.

A.E.R.C.


E.E.R.C. - I Dy. Ch.E. (Roads)

 - PROPOSED WORK

Colaba Cross

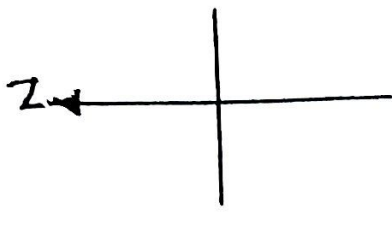

▨ - PROPOSED WORK

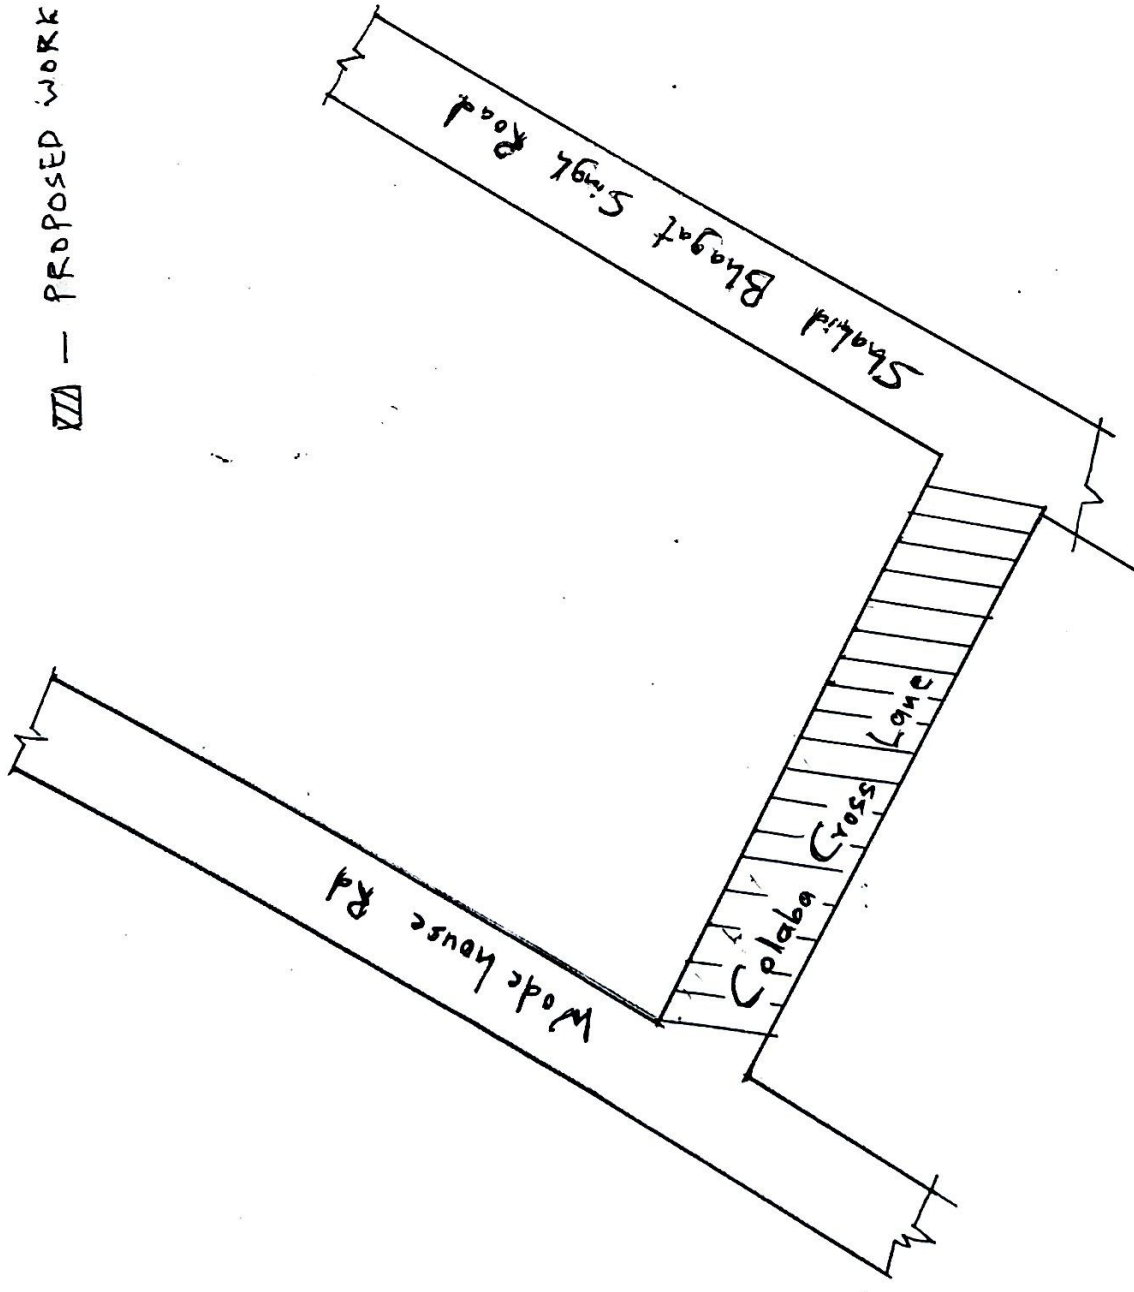



BRIHANMUMBAI MUNICIPAL CORPORATION

"COLABA CROSS LANE" in "A" ward

DRG No. DYCHEC(ROADS) CITY/5262/09 dtd. 20.09.22

1/1		E.E.R.C. - I Dy.Ch.E. (Roads)
S.E.R.C.	A.E.R.C.	

2/113

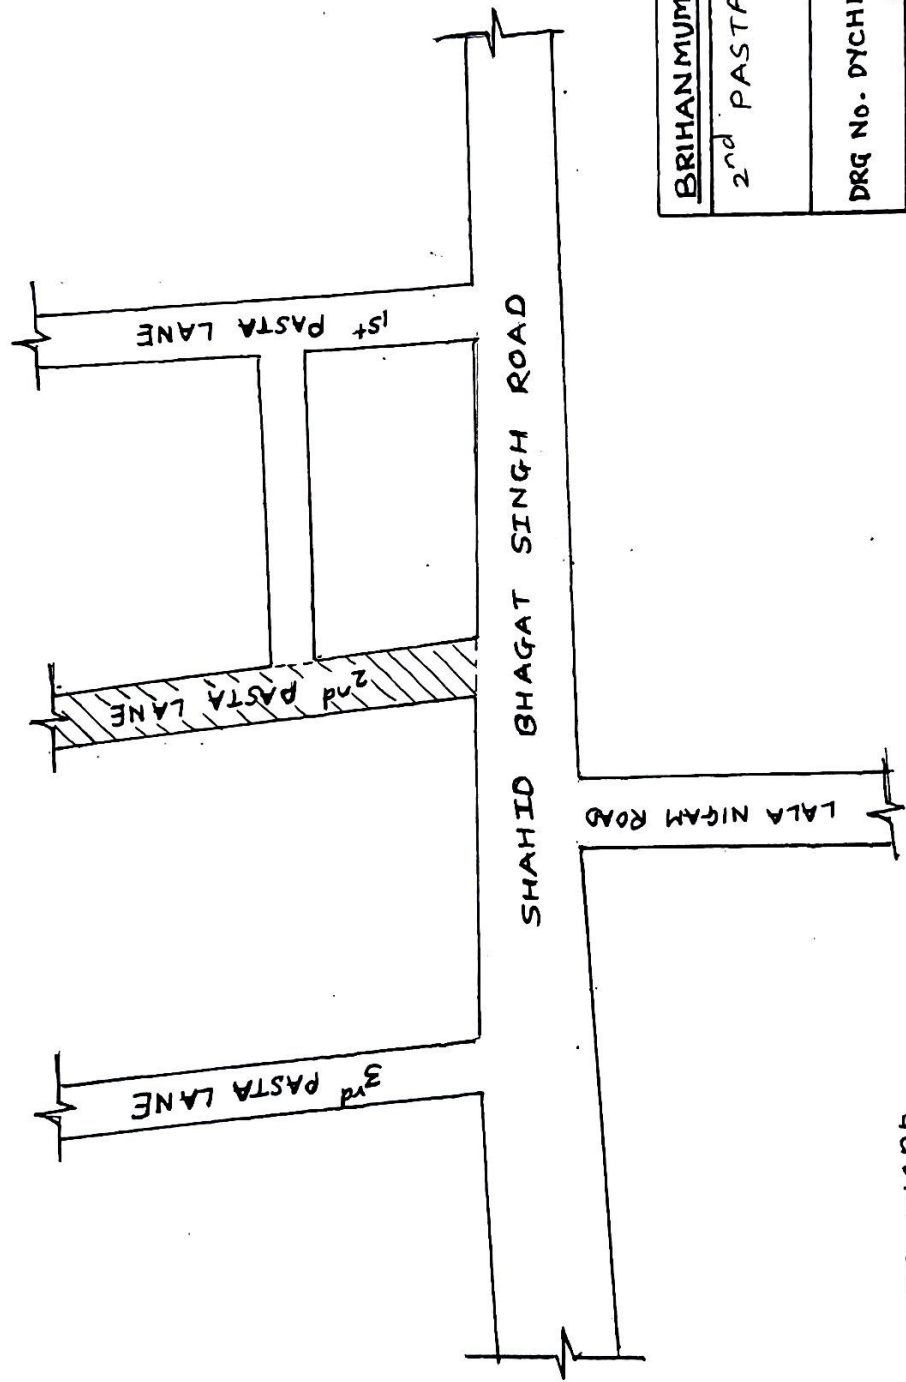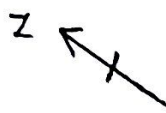


BRIHANMUMBAI MUNICIPAL CORPORATION			
2 <sup>nd</sup> PASTA LANE in 'A' Ward			
DRQ No. DYCHEC(ROADS) CITY/5262/10 dtd. 20-09-22			
<i>[Signature]</i>	<i>[Signature]</i>	A.E.R.C.	E.E.R.C.-I Dy.Ch.E. (Roads)
S.E.R.C.			

8

5112



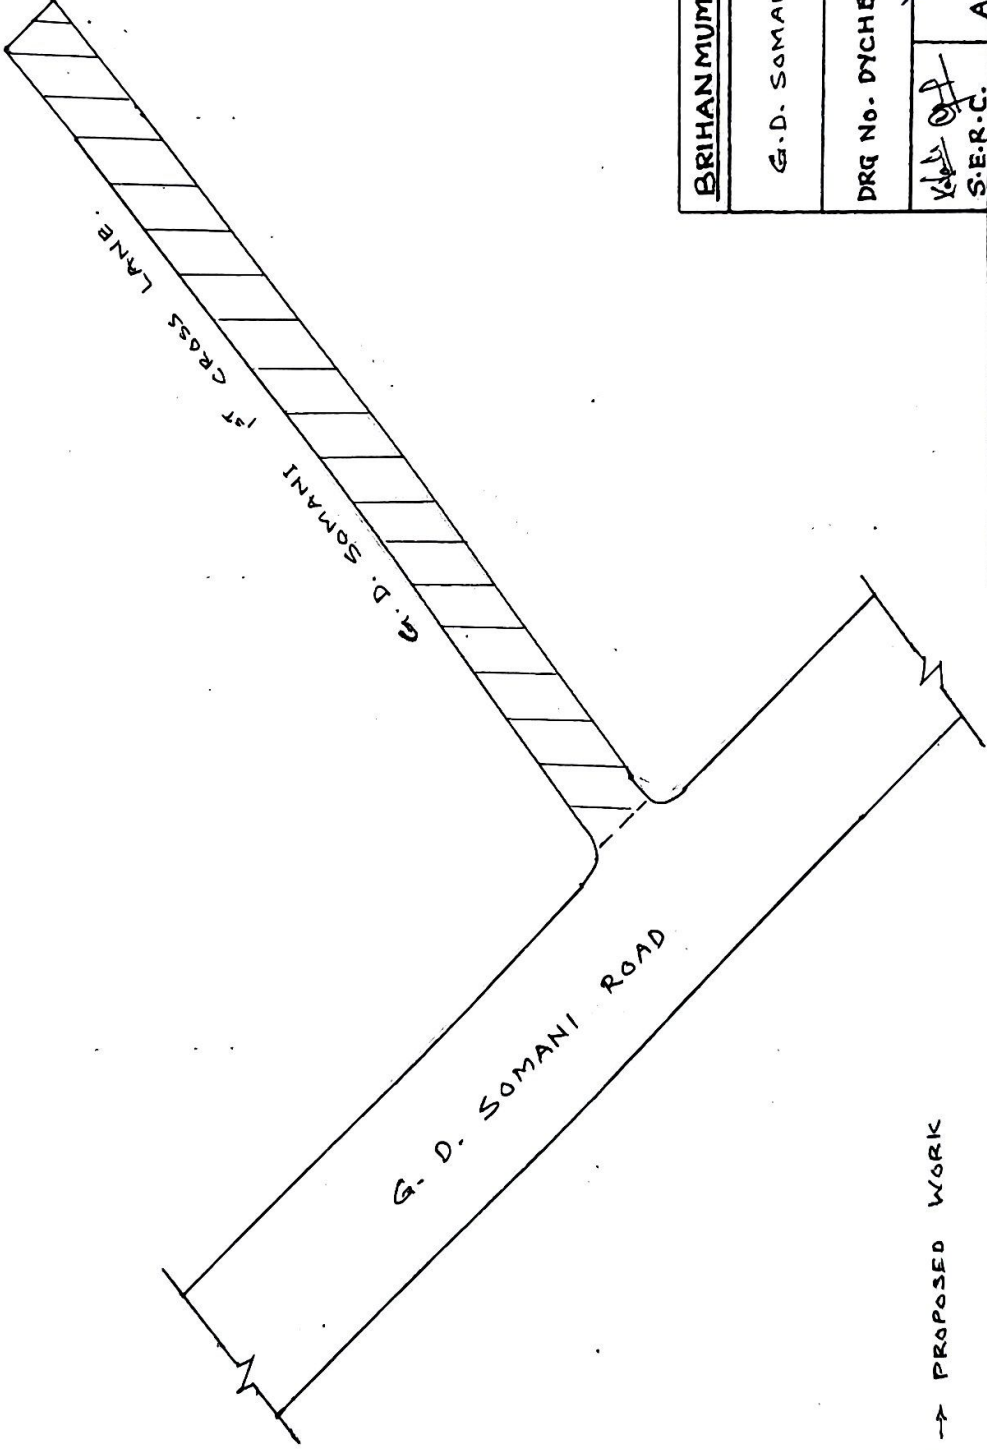


→ PROPOSED WORK

BRIHANMUMBAI MUNICIPAL CORPORATION		
G. D. SOMANI 1 <sup>ST</sup> CROSS ROAD.		
DRG No. DYCHECROADS) CITY / 5262 / 11 dtd. 20.09.22		
<i>[Signature]</i>	<i>[Signature]</i>	<i>[Signature]</i>
S.E.R.C.	A.E.R.C.	E.E.R.C. - I Dy. Ch.E. (Roads)

2/117

9

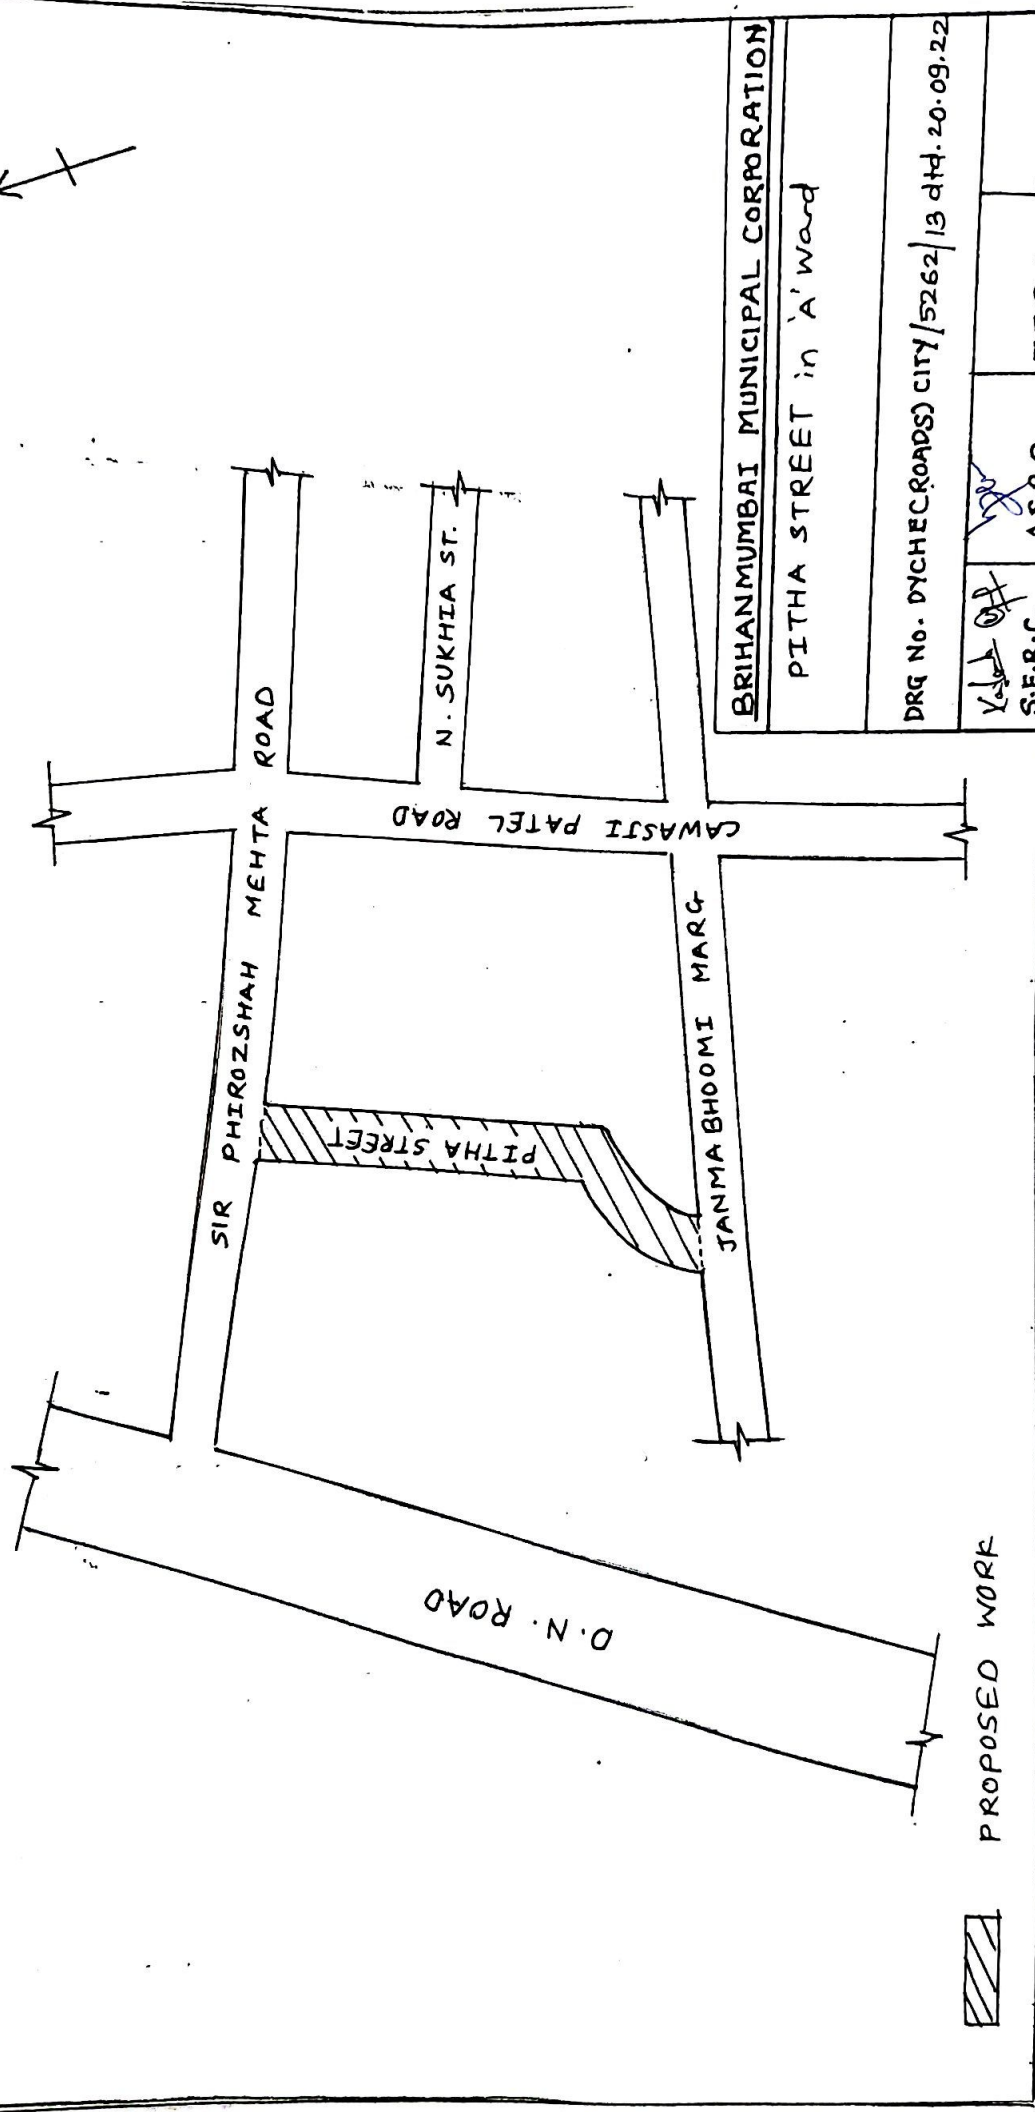

BRIHANMUMBAI MUNICIPAL CORPORATION	
PITHA STREET in 'A' Ward	
DRG No. DYCHE(ROADS) CITY/5262/13 dtd. 20.09.22	
<i>K. J. Patil</i> S.E.R.C.	<i>[Signature]</i> A.E.R.C.
E.E.R.C. - I Dy.Ch.E. (Roads)	

10


C/119

PROPOSED WORK






11

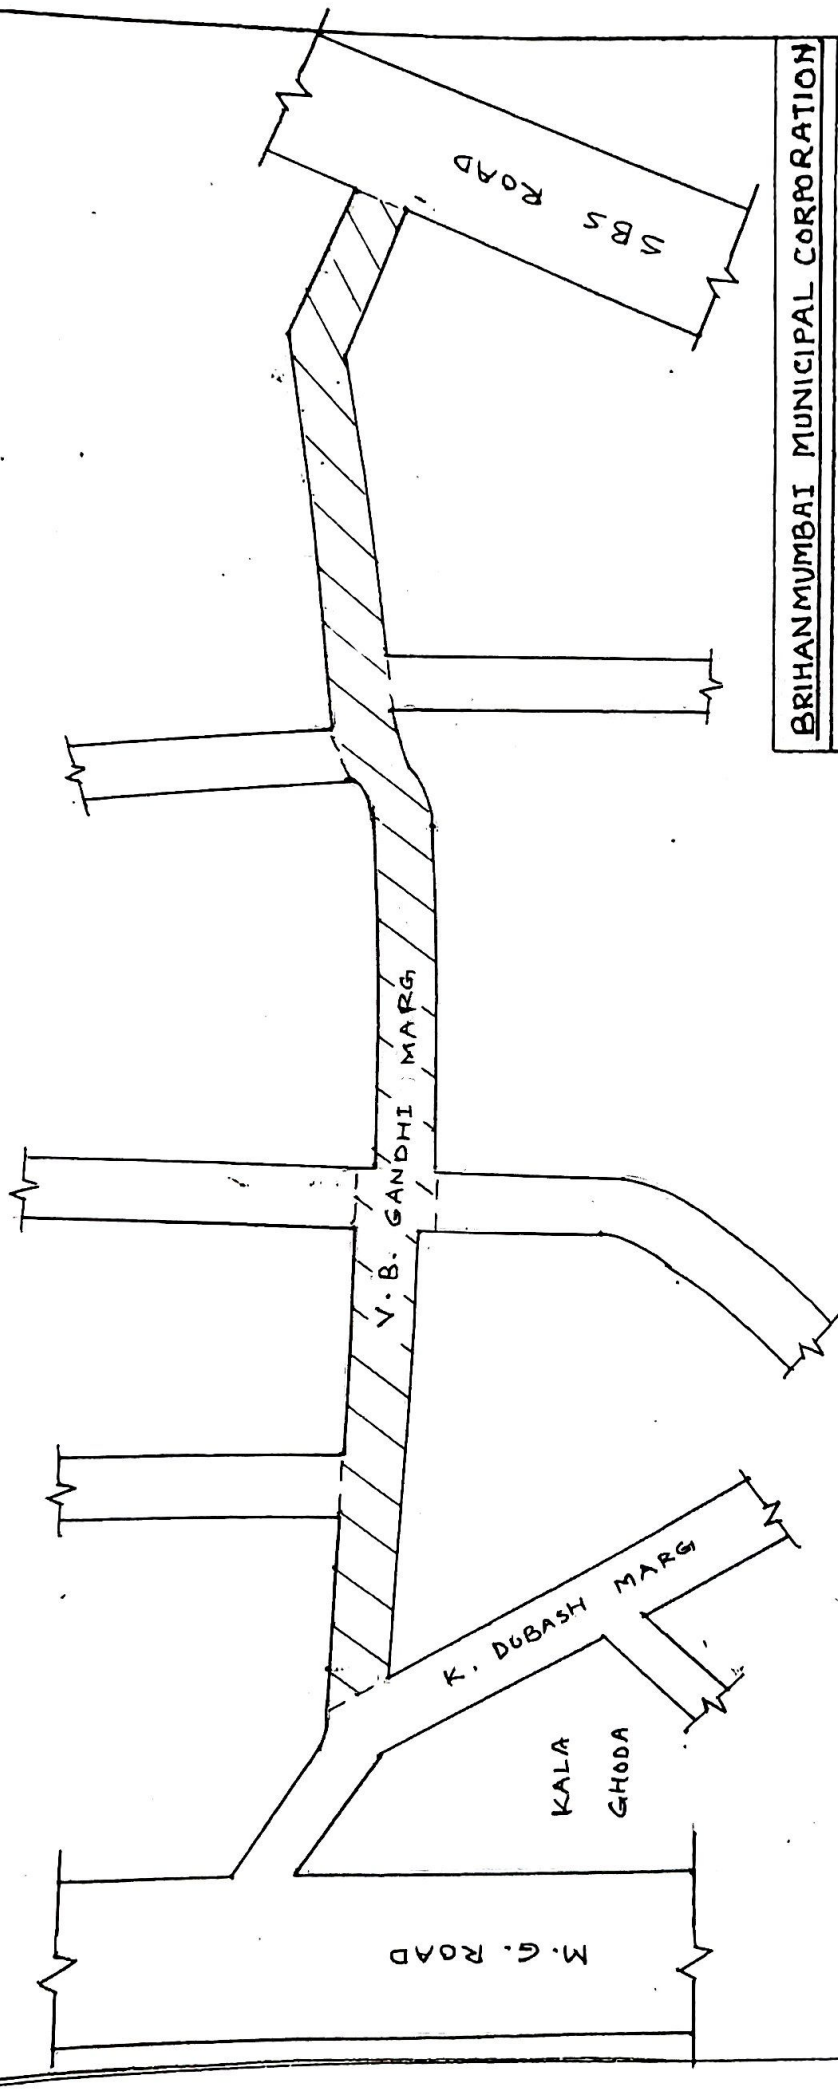(C)





→ PROPOSED WORK



BRIHANMUMBAI MUNICIPAL CORPORATION	
V.B. GANDHI MARG IN 'A' WARD.	
DRG No. DYCHEC(ROADS) CITY/5262/14 dtd. 20.09.22	
 S.E.R.C.	 A.E.R.C.
E.E.R.C.-I Dy.Ch.E. (Roads)	

N

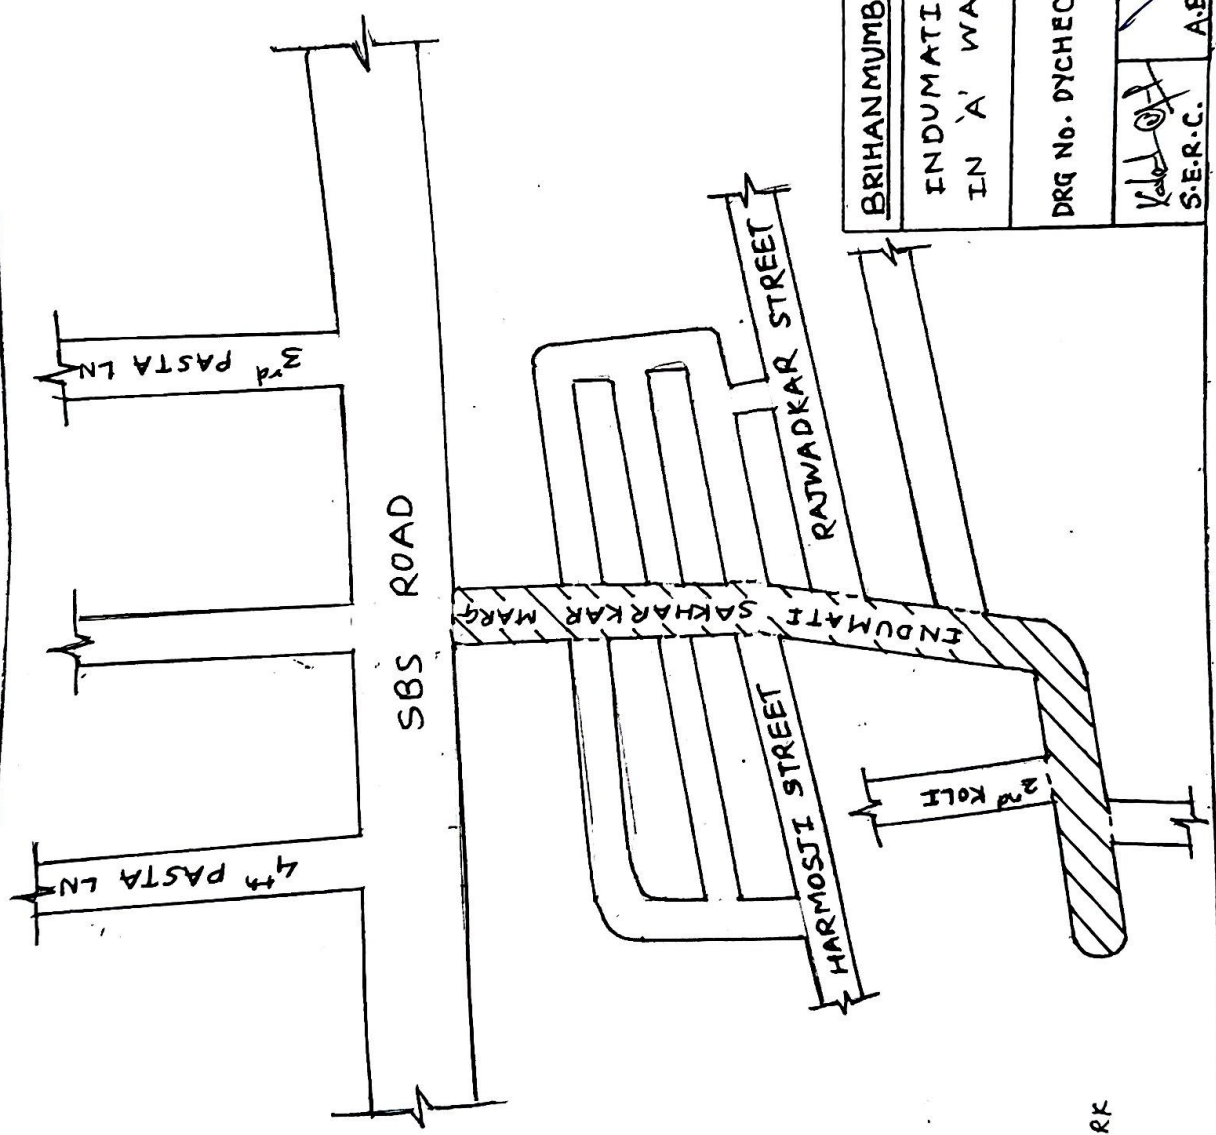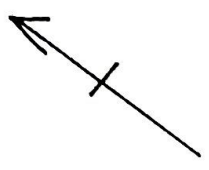

PROPOSED WORK




BRIHANMUMBAI MUNICIPAL CORPORATION

INDUMATI SAKHARKAR MARG  
IN 'A' WARD

DRQ No. DYCHEC(ROADS) CITY / 5262 / 16 dtd. 20-09-20

  
 S.E.R.C.  
  
 A.E.R.C.

E.E.R.C.-I Dy.Ch.E. (Roads)

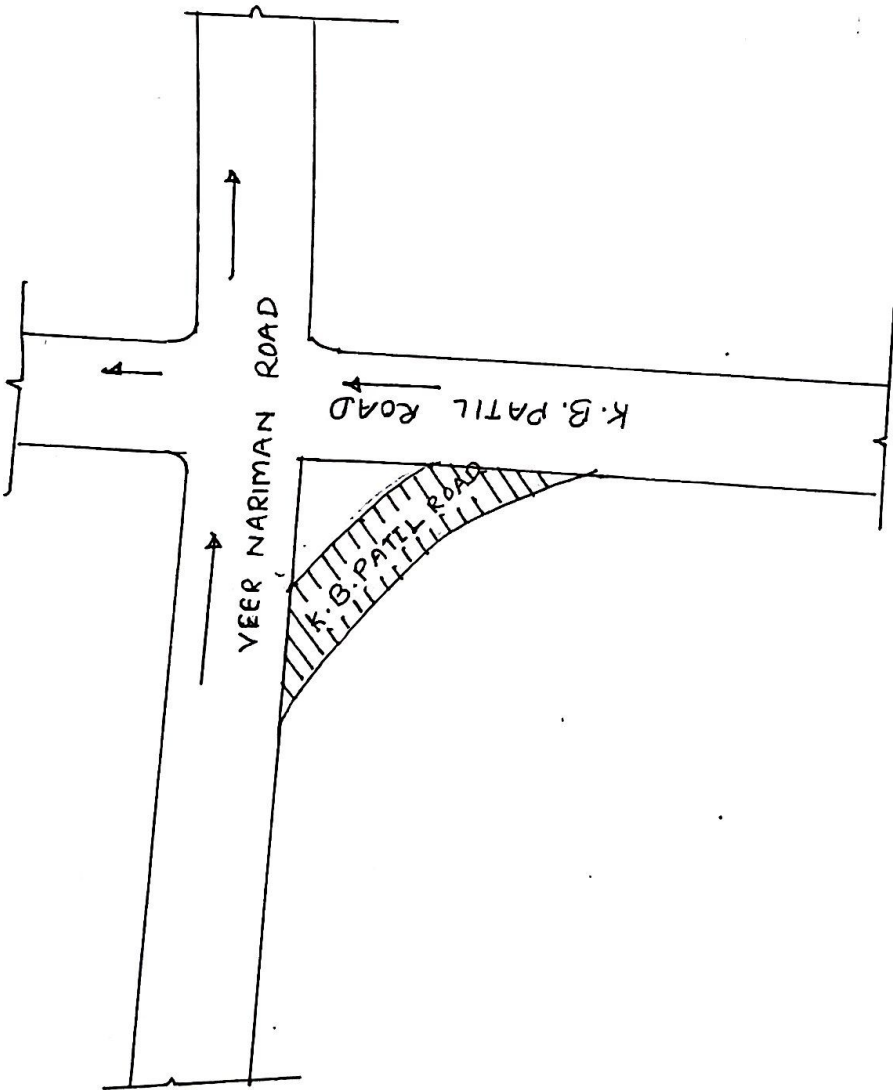

 PROPOSED WORK



BRIHANMUMBAI MUNICIPAL CORPORATION

K.B. PATIL ROAD 'N' 'A' WARD

DRG No. DYCHEC(ROADS) CITY/5262/18 dtd.20.09.22

Shilpa  
28.9.22  
S.E.R.C.

  
A.E.R.C.

E.E.R.C.-J Dy.Ch.E.(Road)

13

C/125

N  
A

→ PROPOSED WORKS.

BRIHANMUMBAI MUNICIPAL CORPORATION

CAWASJI PATEL ROAD IN 'A' WARD.

DRG No. DYCHEC(ROADS) CITY/5262/19 dtd.20.09.22

S.E.R.C.	A.E.R.C.	E.E.R.C.-I Dy.Ch.E.(Roads)
----------	----------	----------------------------


SIR PHIROD SHAM MENTA RD.

JAMNABHOOMI MARG.


CAWASJI PATEL ROAD.

Y.N. ROAD.

Y.N. ROAD.

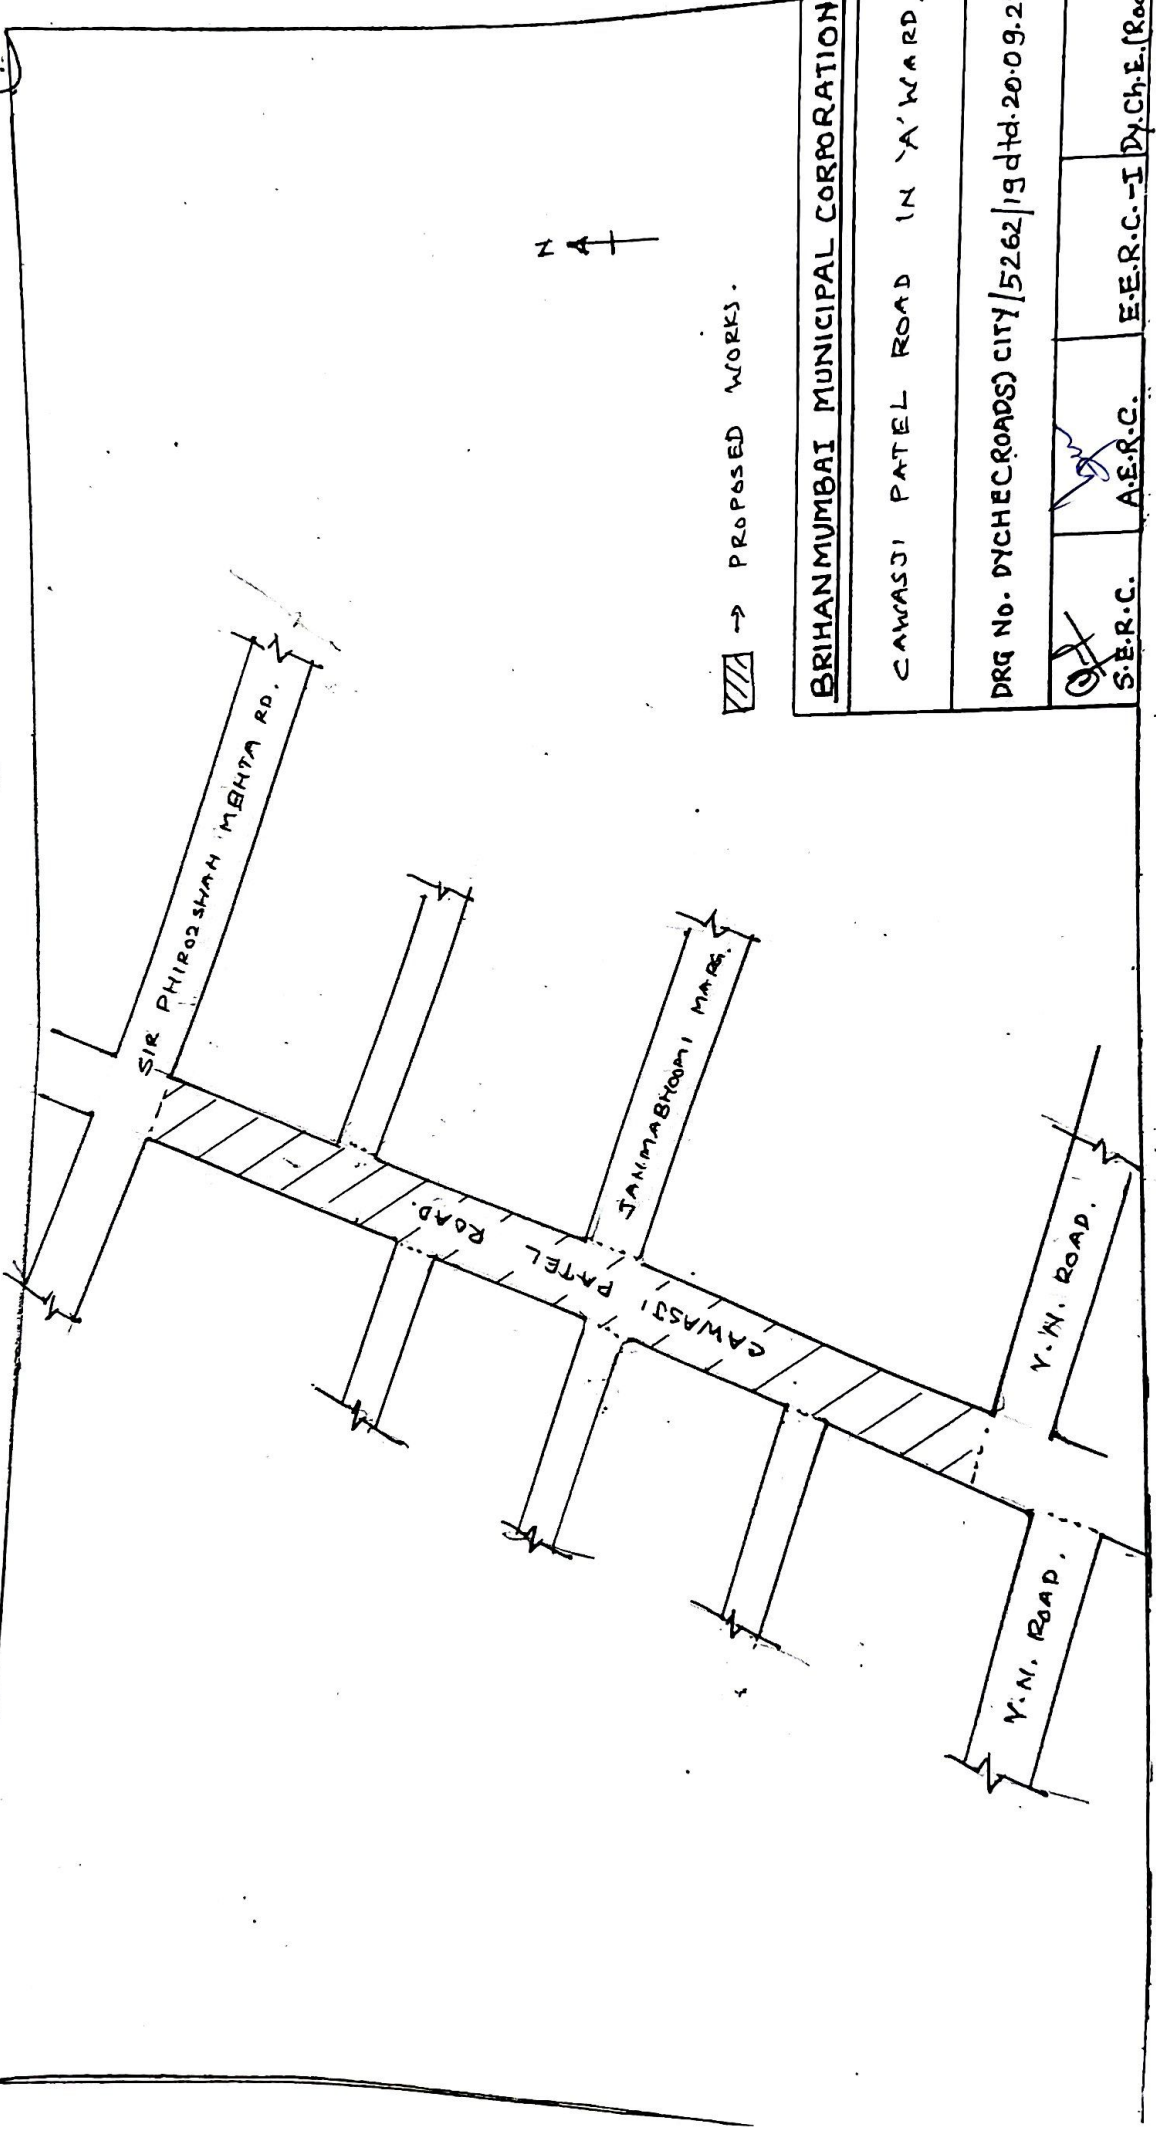

15

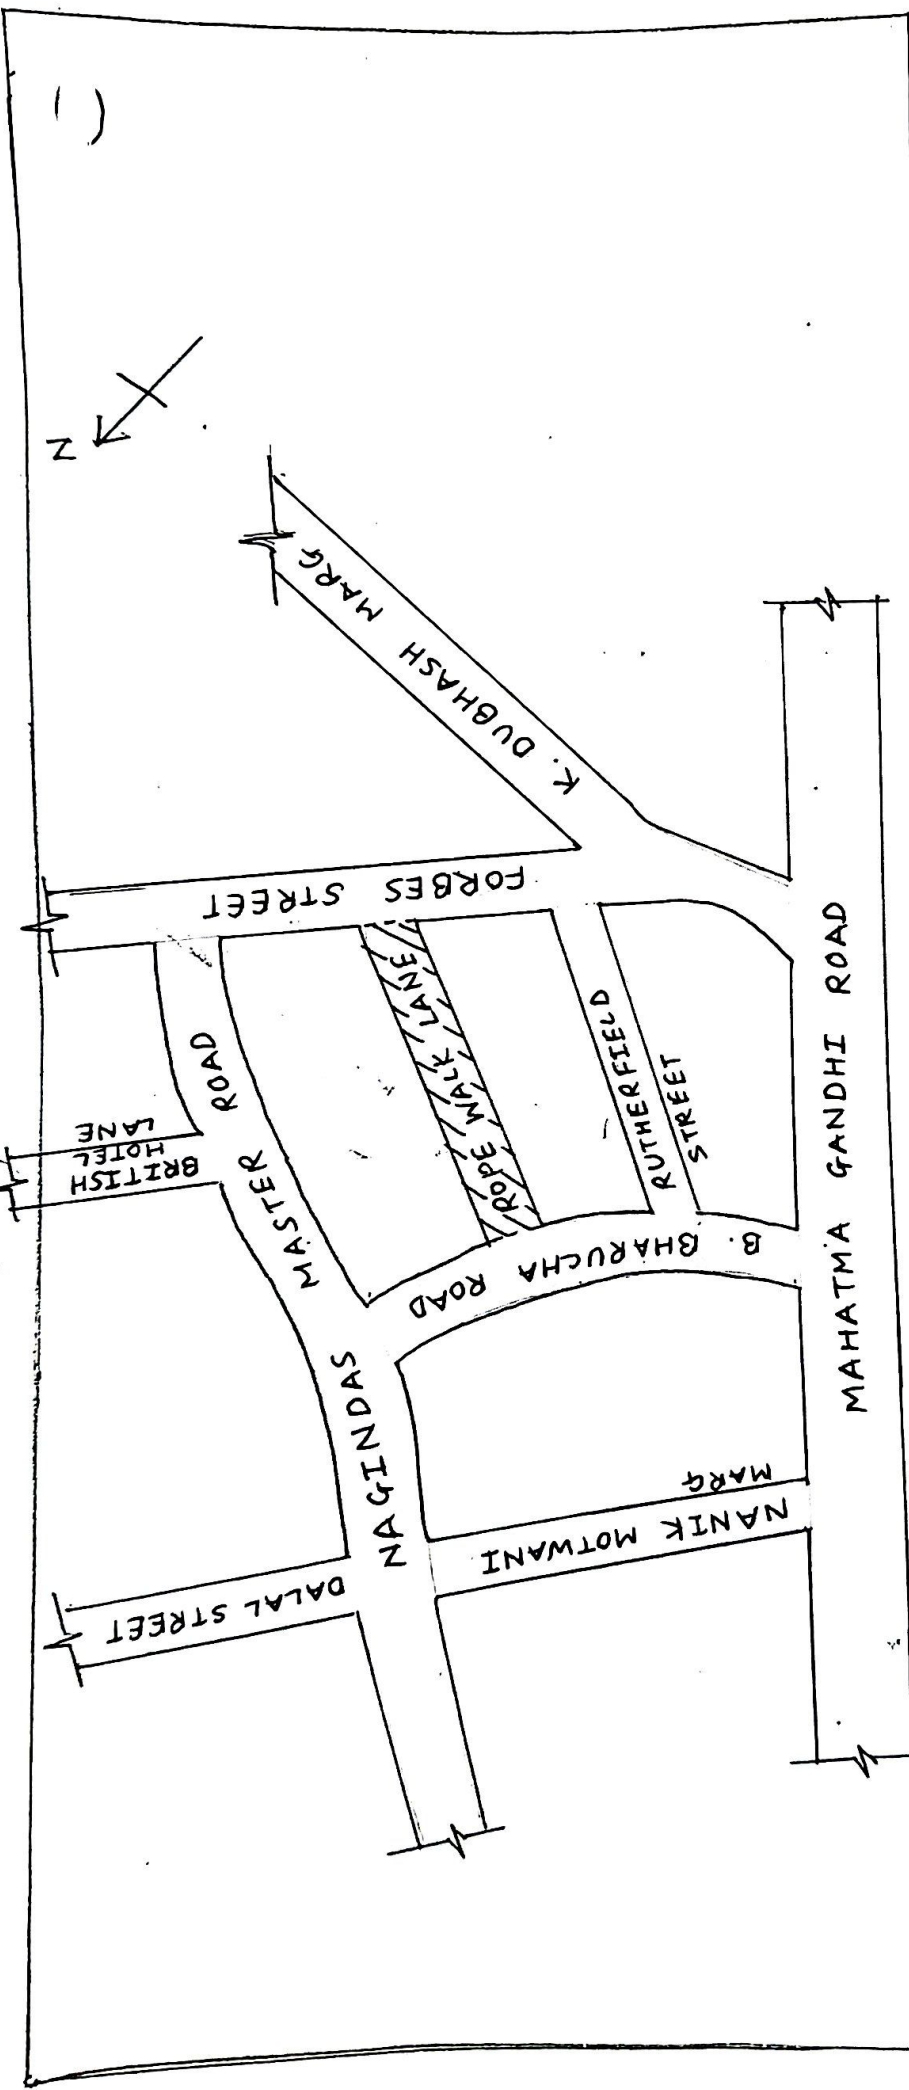


BRIHANMUMBAI MUNICIPAL CORPORATION		
ROPE WALK LANE IN 'A' WARD.		
DRQ No. DYCHEC(ROADS) CITY/5262/22 dtd. 20.09.42		
<i>[Signature]</i> S.E.R.C.	<i>[Signature]</i> A.E.R.C.	E.E.R.C.-I Dy.Ch.E.(Road)

PROPOSED WORK



(15)

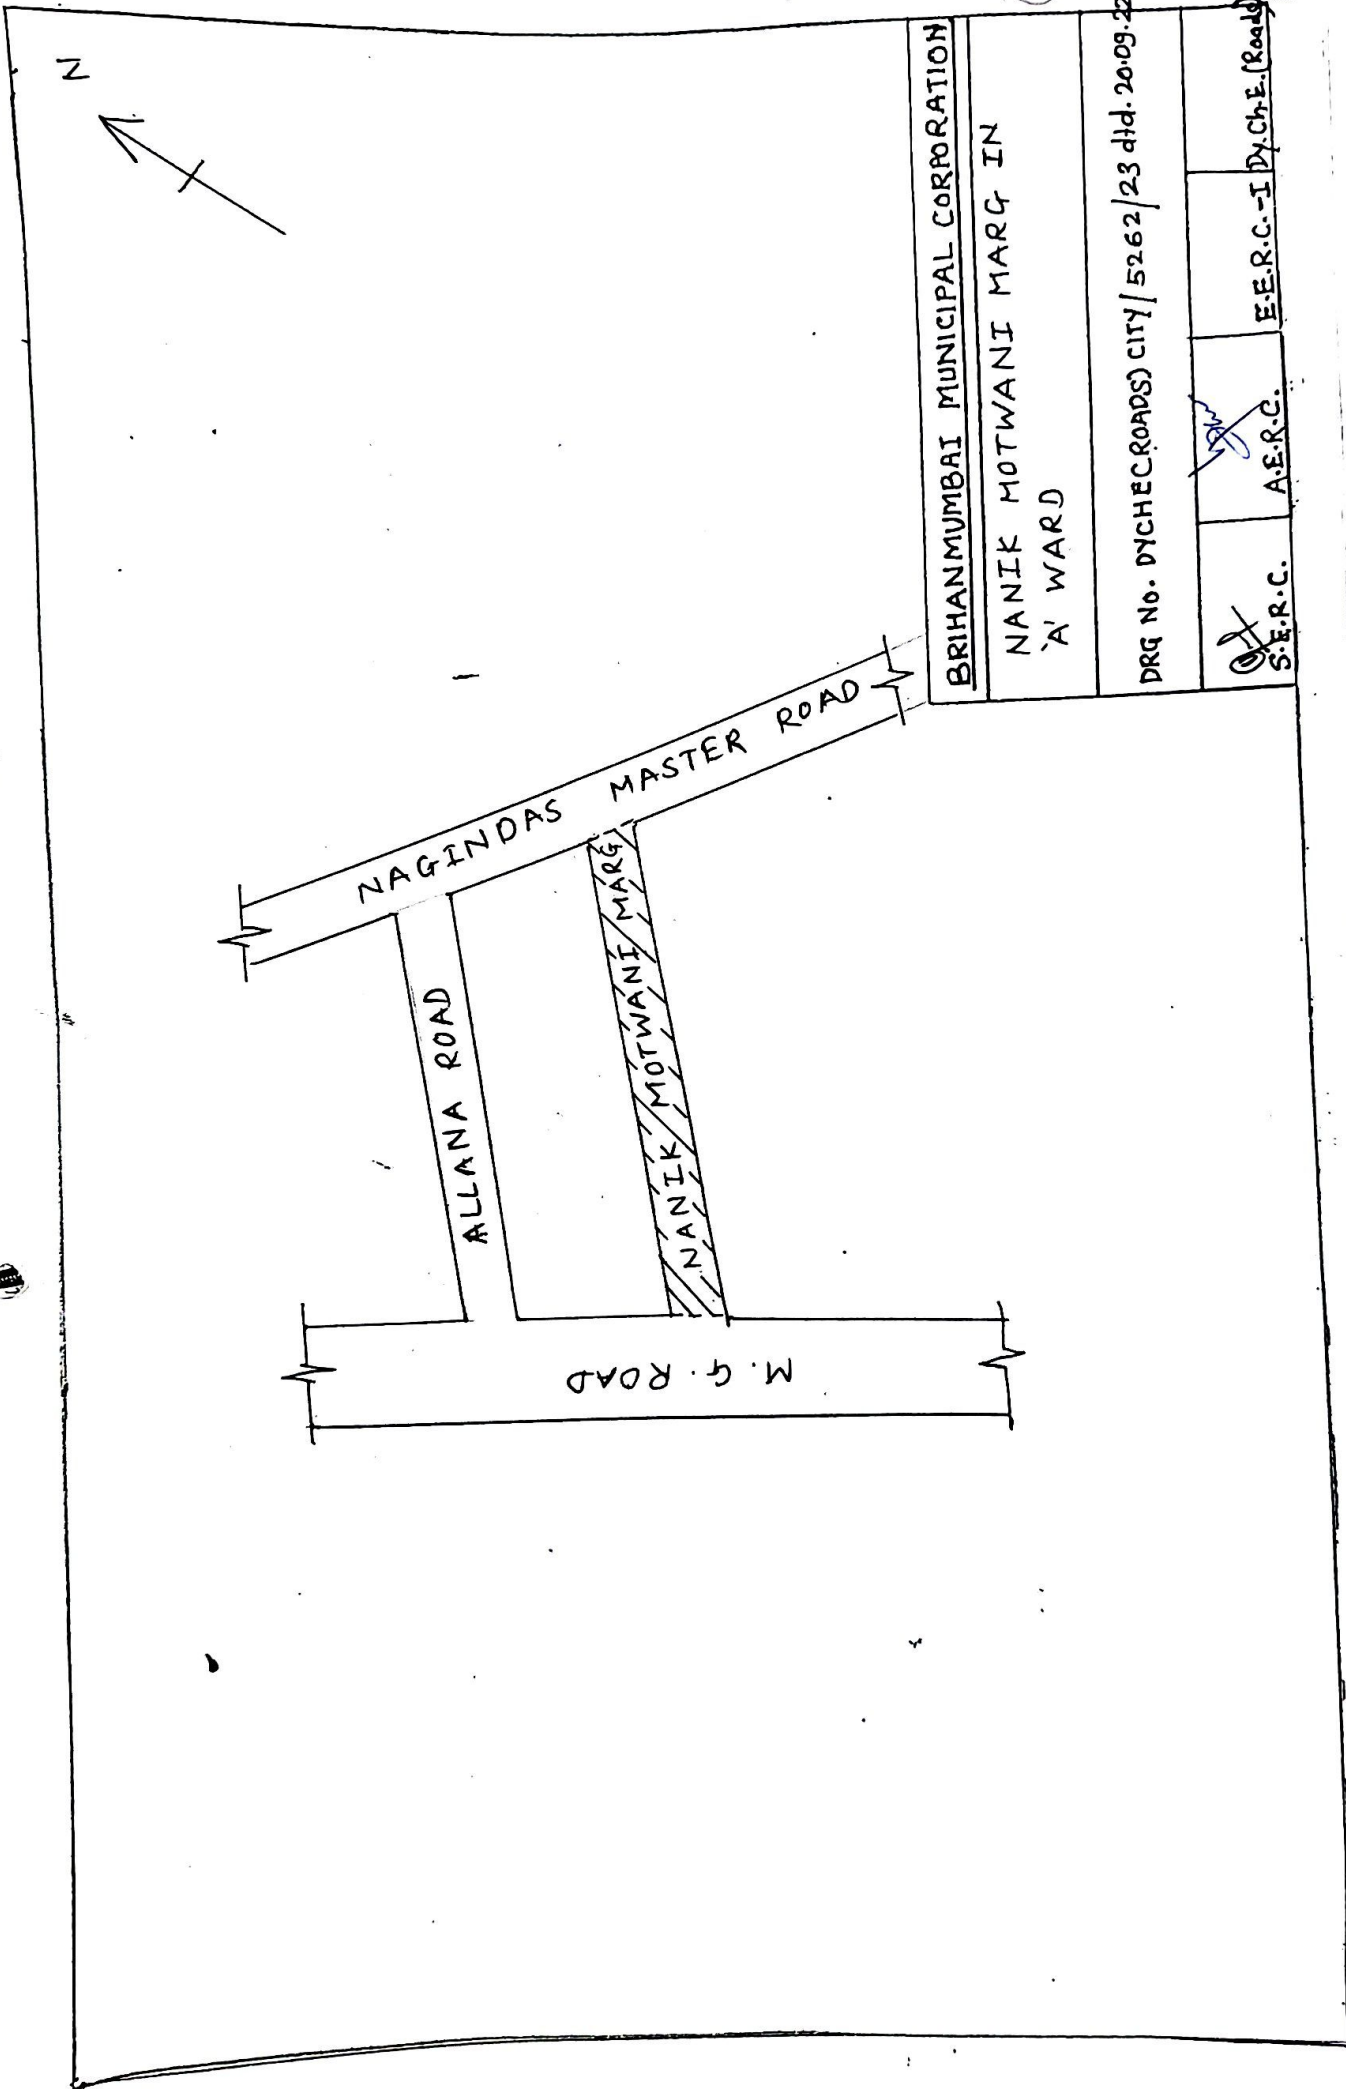

BRIHANMUMBAI MUNICIPAL CORPORATION


NANIK MOTWANI MARG IN  
'A' WARD

DRG No. DYCHEC(ROADS) CITY / 5262 / 23 dtd. 20.09.22

S.E.R.C.	A.E.R.C.	E.E.R.C.-I Dy.Ch.E.(Roads)
----------	----------	----------------------------



17

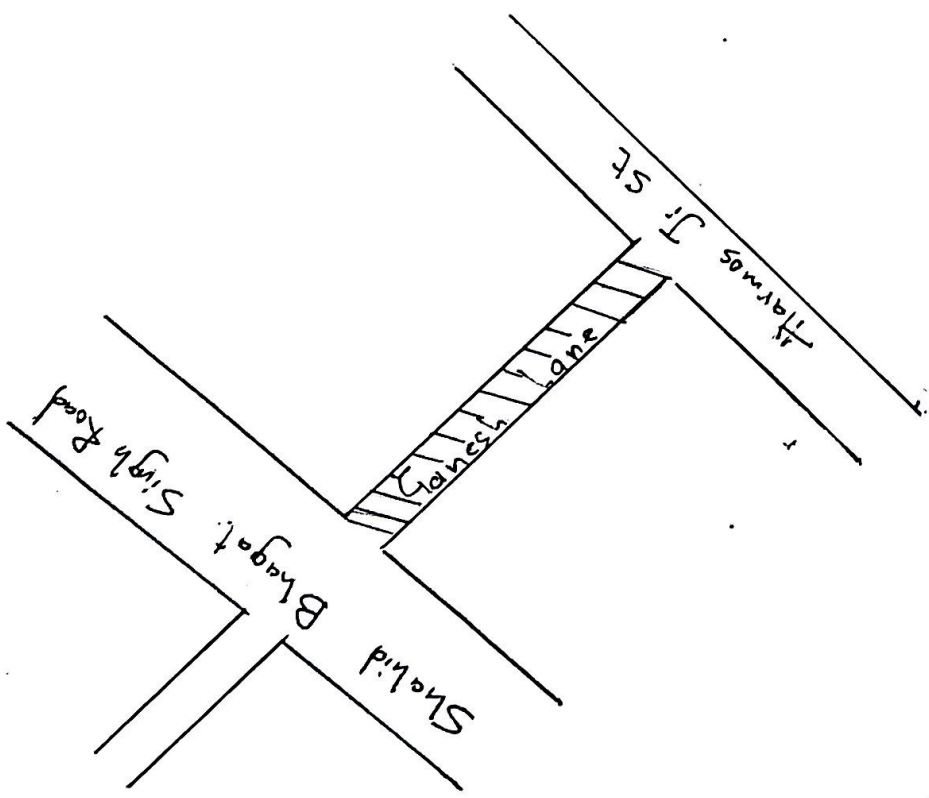


BRIHANMUMBAI MUNICIPAL CORPORATION

"GANESH LANE" in "A" ward

DRG No. DYCHEC(ROADS) CITY / 5262/24 dtd. 20.09.22

H.T. OF S.E.R.C.		A.E.R.C.	E.E.R.C.-I (Dy.Ch.E. (Roads))
---------------------	--	----------	-------------------------------

/// - PROPOSED WORK

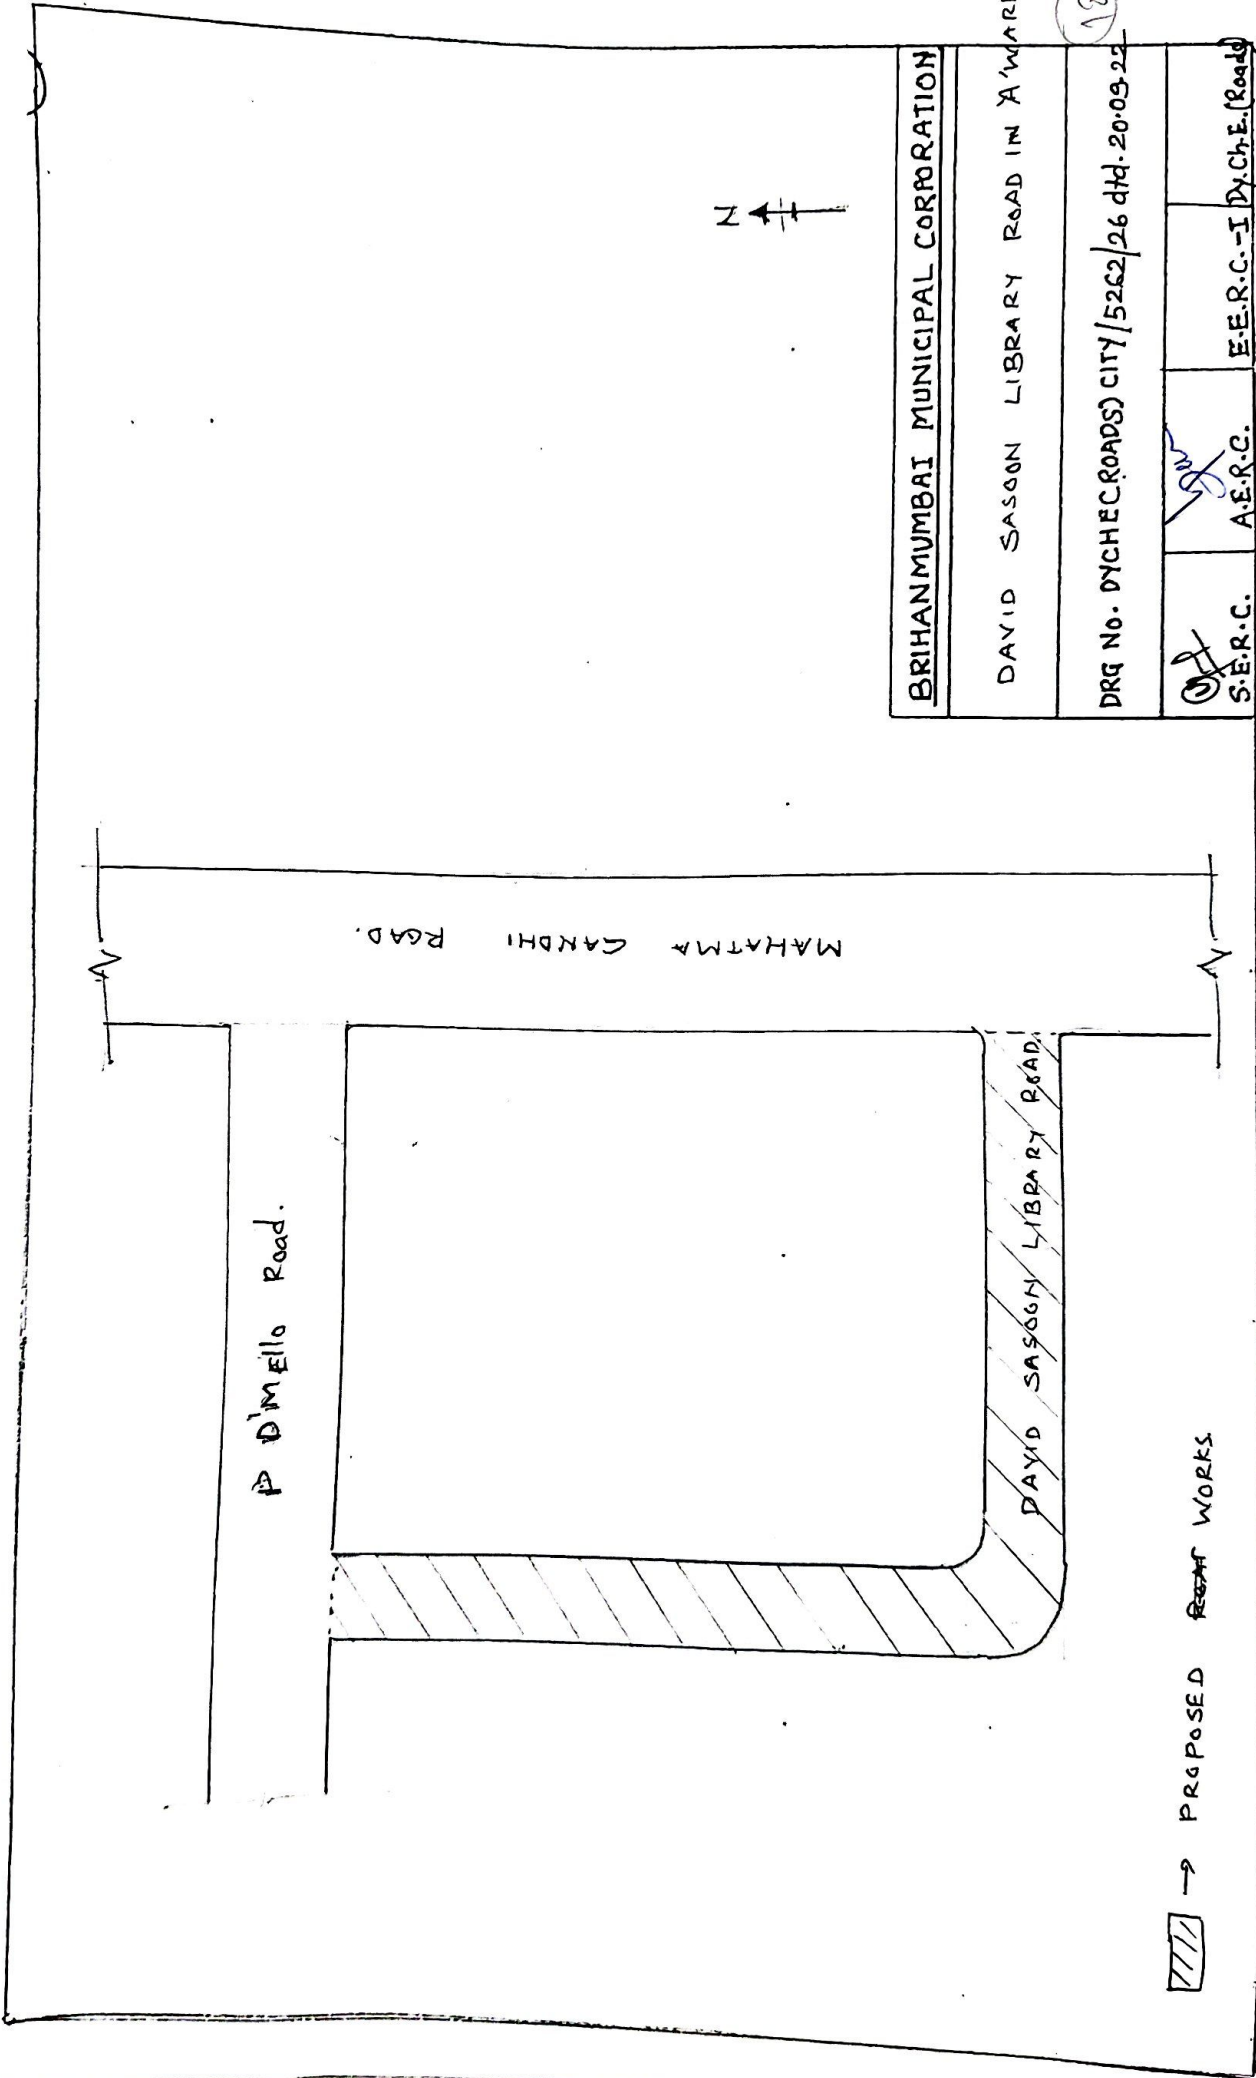

P D'Amello Road.


MAHATMA GANDHI ROAD.

DAVID SASSOON LIBRARY ROAD.




▨ → PROPOSED ROAD WORKS

BRIHANMUMBAI MUNICIPAL CORPORATION			
DAVID SASSOON LIBRARY ROAD IN A'WARD.			
DRG No. DYCHEC(ROADS) CITY/5262/26 dtd: 20.09.22			
 S.E.R.C.	 A.E.R.C.	 E.E.R.C.-I Dy.Ch.E.(Roads)	18 C/135

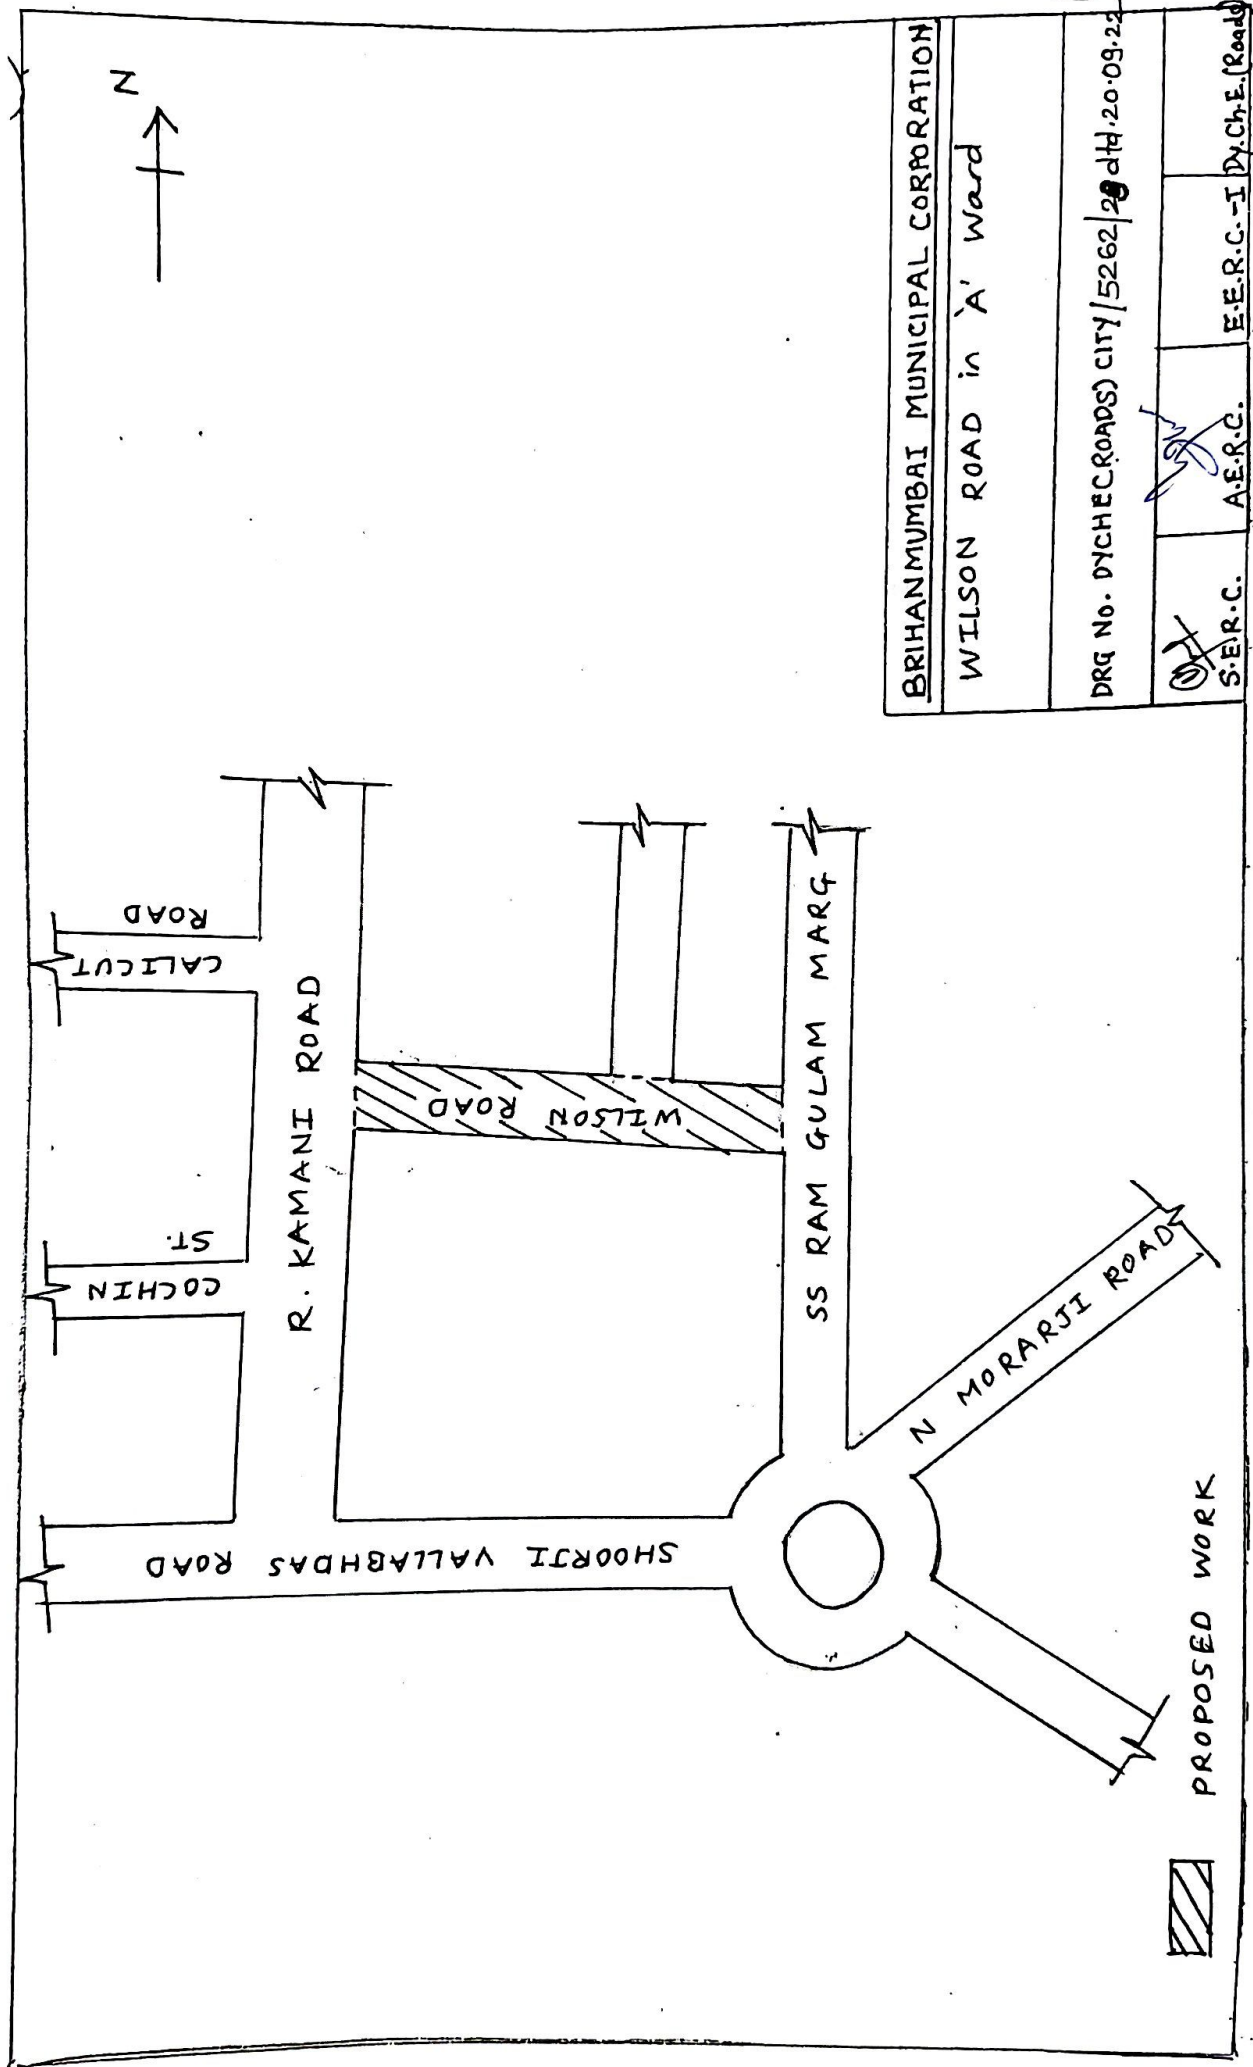

BRIHANMUMBAI MUNICIPAL CORPORATION			
WILSON ROAD in 'A' Ward			
DRG No. DYCHE(ROADS) CITY/5262/20 dtd. 20.09.22			
<del>S.E.R.C.</del>	<i>[Signature]</i>	A.E.R.C.	E.E.R.C.-I Dy.Ch.E.(Roads)

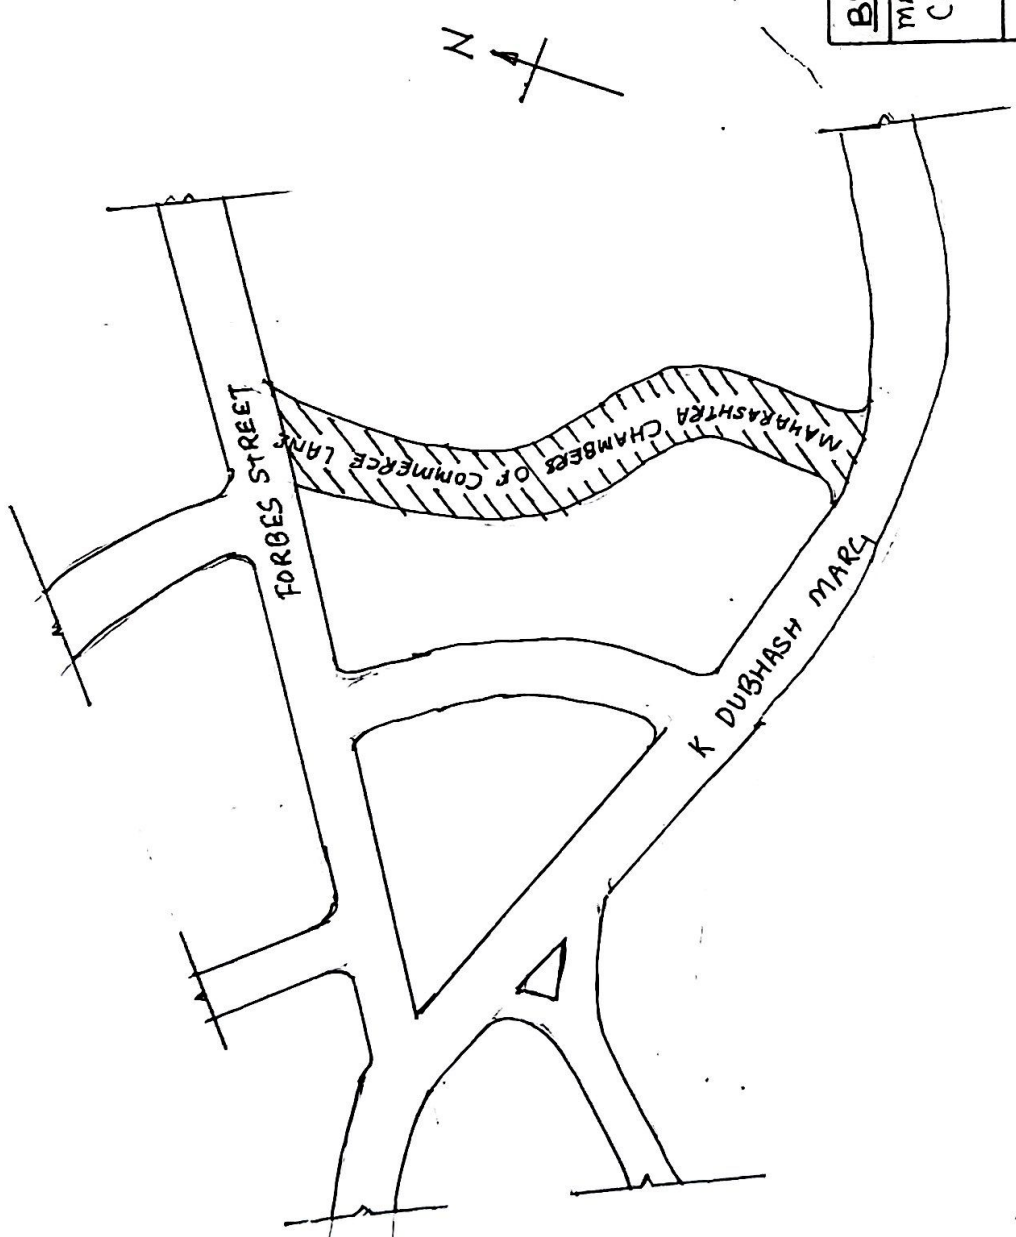


 PROPOSED WORK

**BRIHANMUMBAI MUNICIPAL CORPORATION**  
 MAHARASHTRA CHAMBERS OF COMMERCE LANE  
 (CMCC LANE) IN 'A' WARD

DRQ No. DYCHEC(ROADS) CITY/5362/32.dHd. 20-09-22


 S.E.R.C.	 A.C.C.	 E.E.R.C.-I Dy. C.E. (Roads)
---	---	--

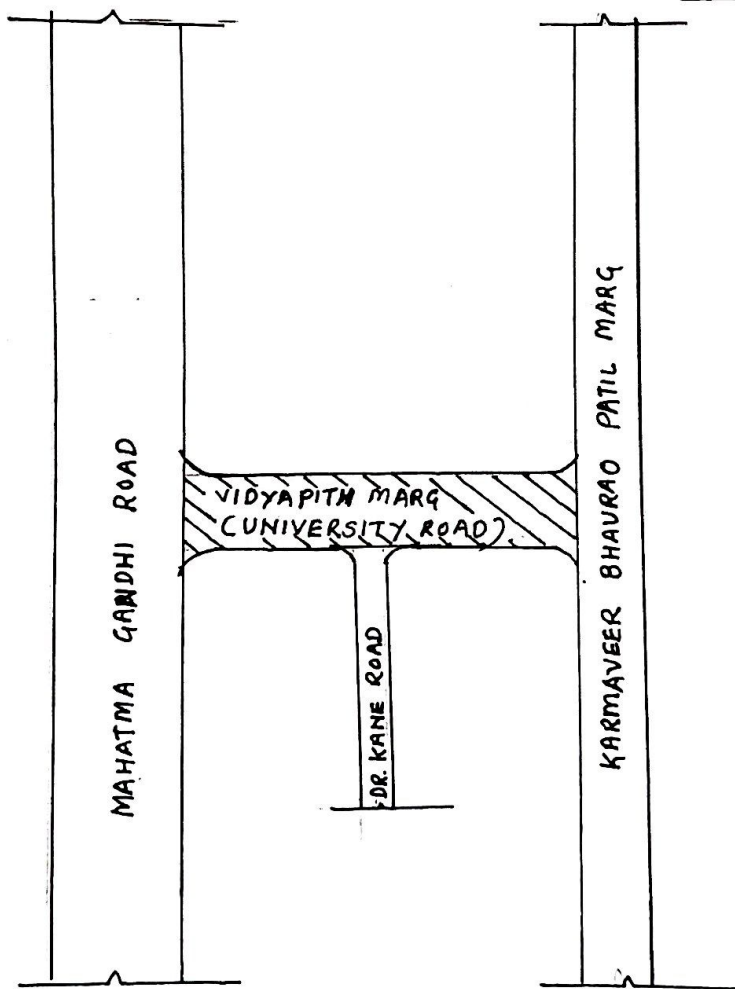


 PROPOSED WORK

BRIHANMUMBAI MUNICIPAL CORPORATION  
 VIDYAPITH MARG (UNIVERSITY ROAD) IN 'A' WARD

DRG No. DYCHEC(ROADS) CITY / 52.62/33 dtd. 20.09.21

  
 S.E.R.C.      A.E.R.C.      E.E.R.C. - Dy. Ch. E. (Roads)


242

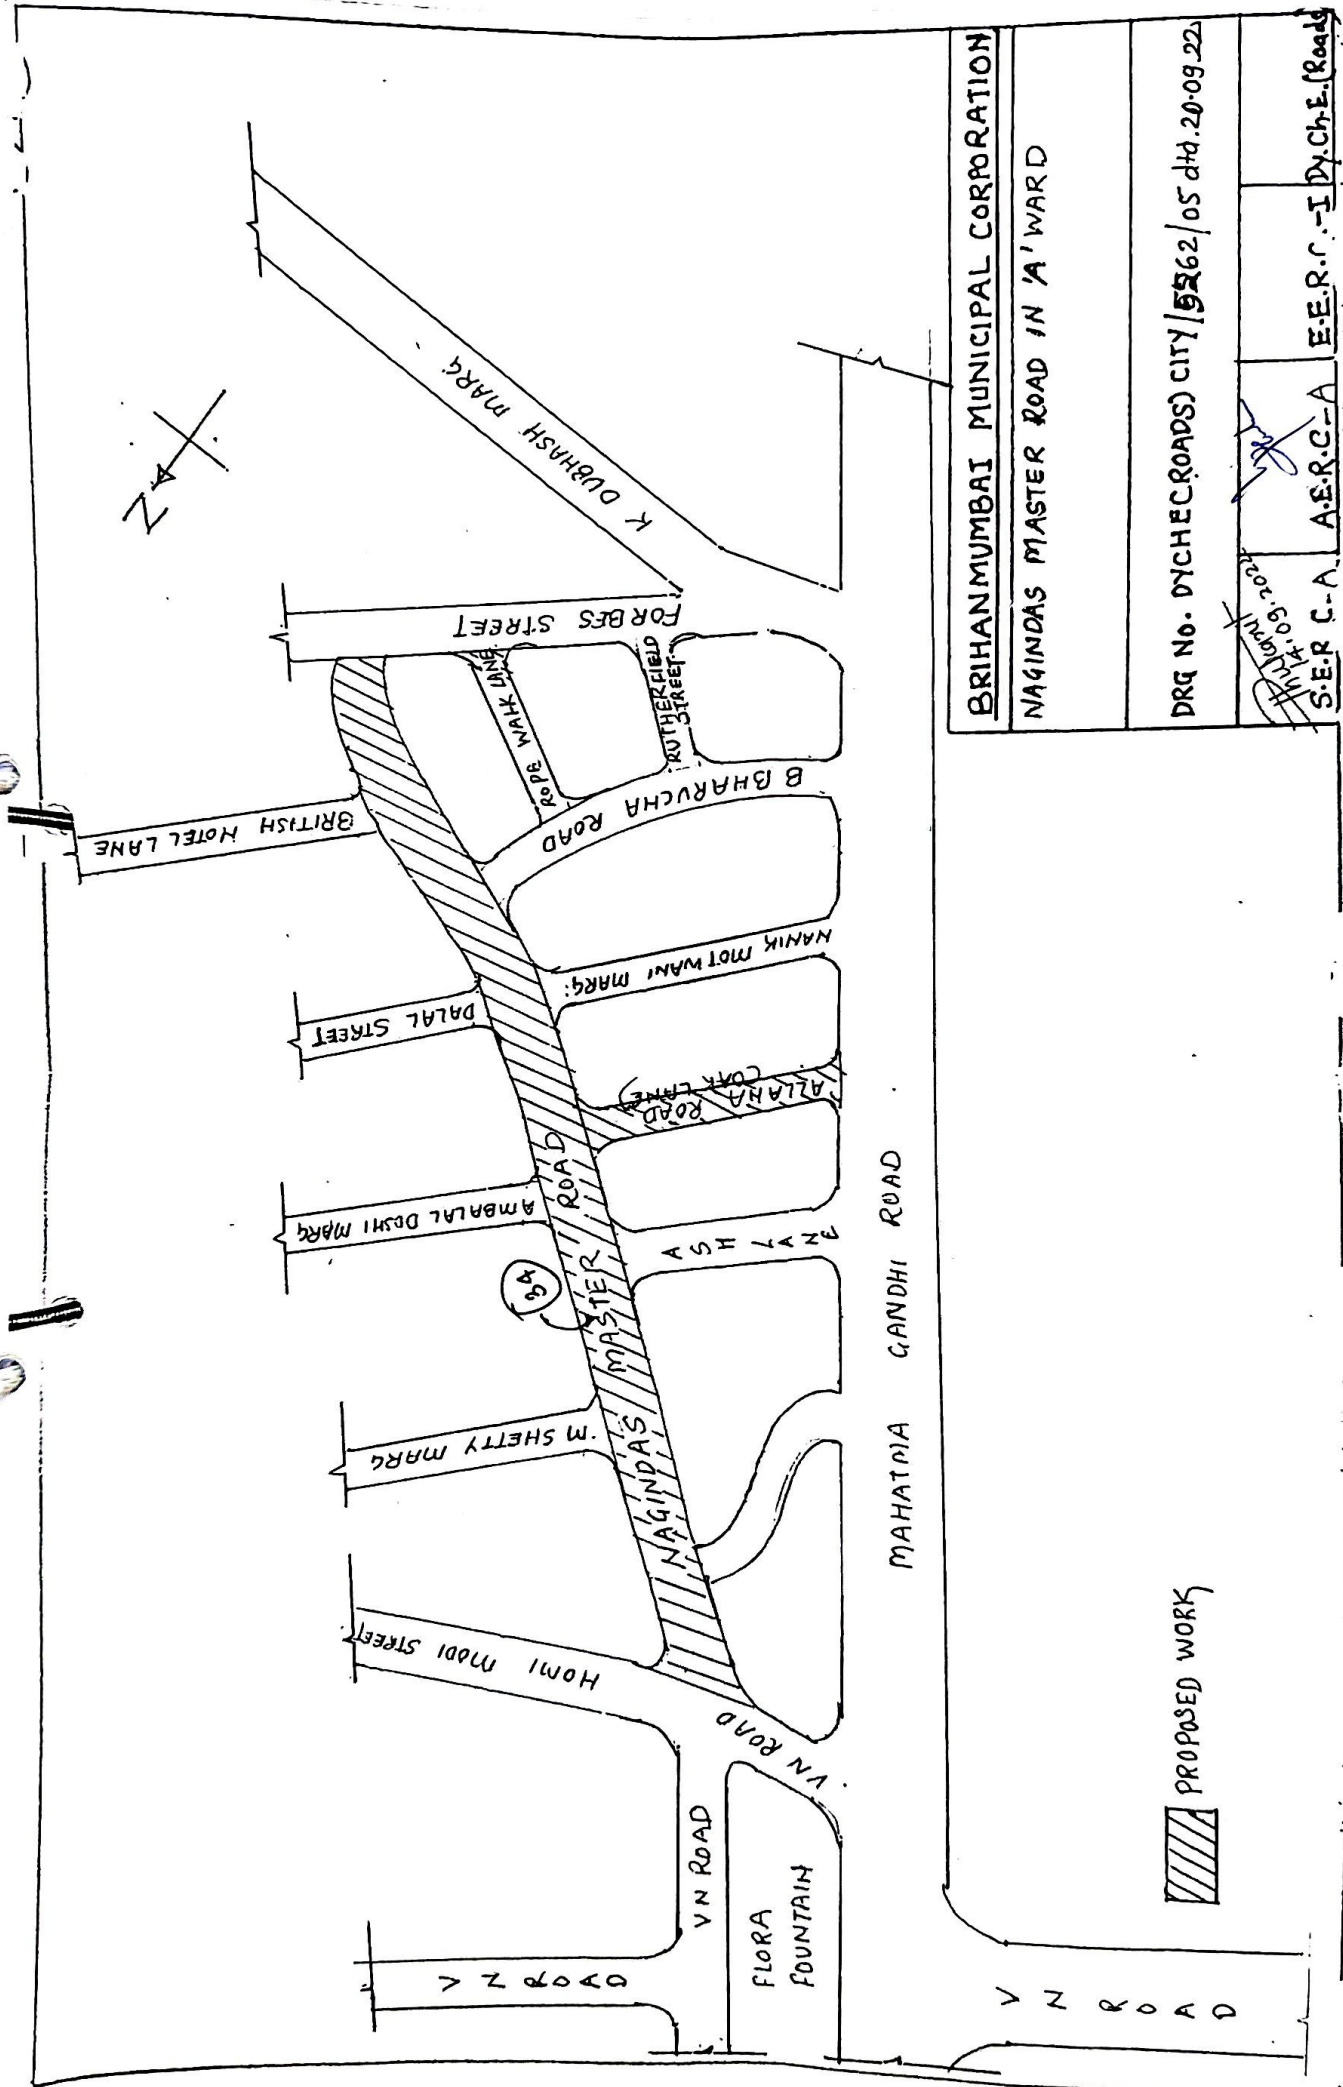

BRIHANMUMBAI MUNICIPAL CORPORATION  
 NAGINDAS MASTER ROAD IN 'A' WARD  
 DRQ No. DYCHEC(ROADS) CITY/5562/05 dtd. 20-09-22  
 S.E.R.C.-A A.E.R.C.-A E.E.R.C.-I Dy.Ch.E.(Roads)


 PROPOSED WORK

V N R O A D

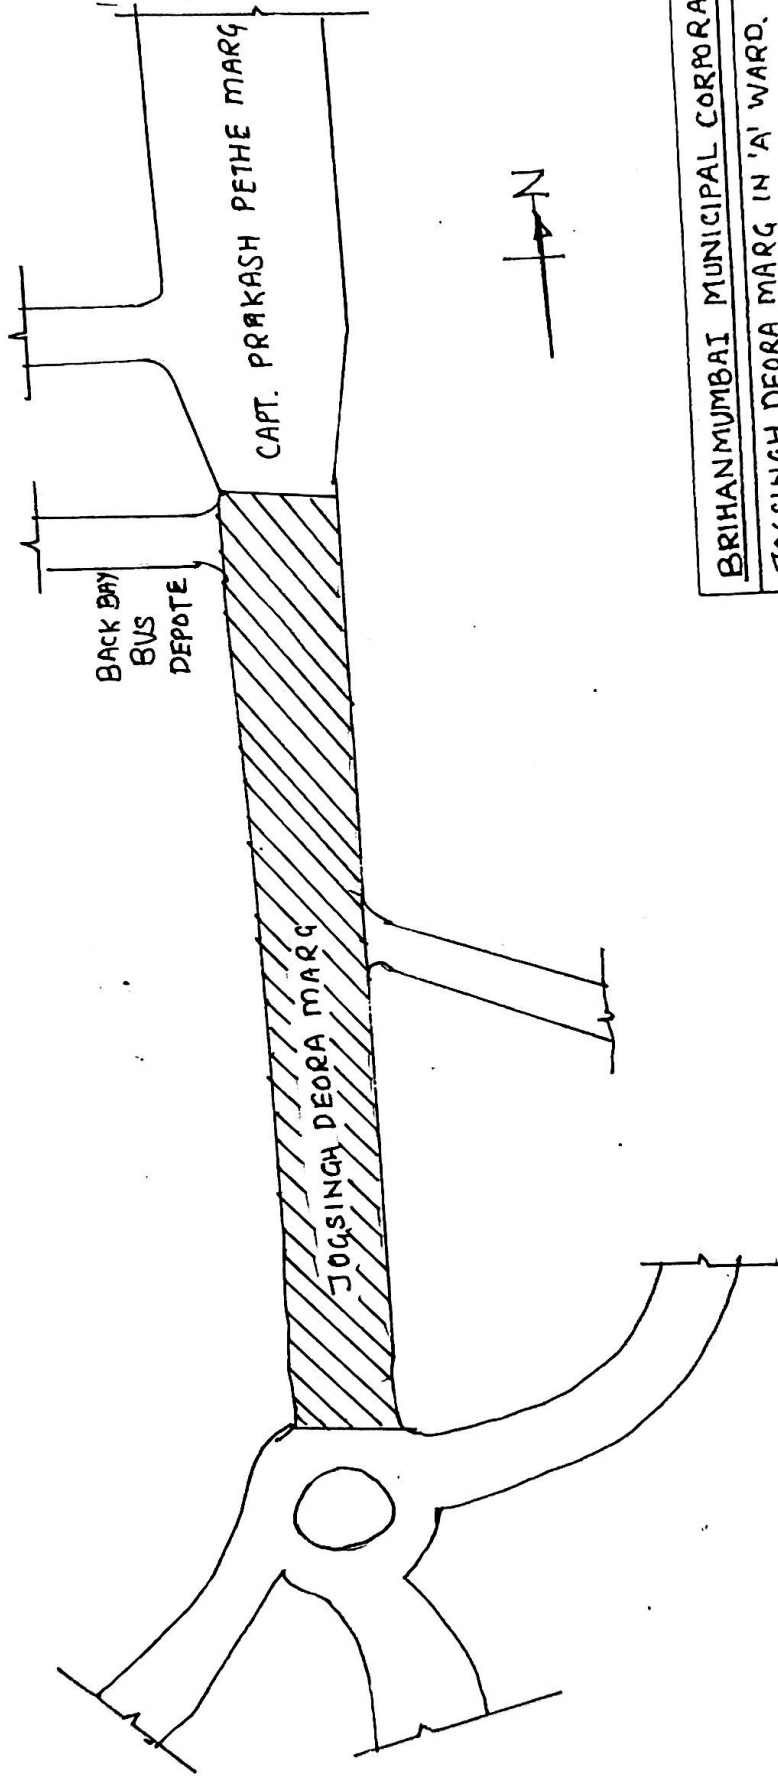


BRIHANMUMBAI MUNICIPAL CORPORATION	
JOGSINGH DEORA MARG IN 'A' WARD.	
DRG No. DYCHEC(ROADS) CITY/5262/36 dtd. 20.09.22	
<del>15.9.22</del> S.E.R.C. A	S.E.R.C. - I Dy.Ch.E. (Roads)

PROPOSED WORK

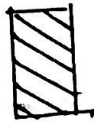

23  
c/145

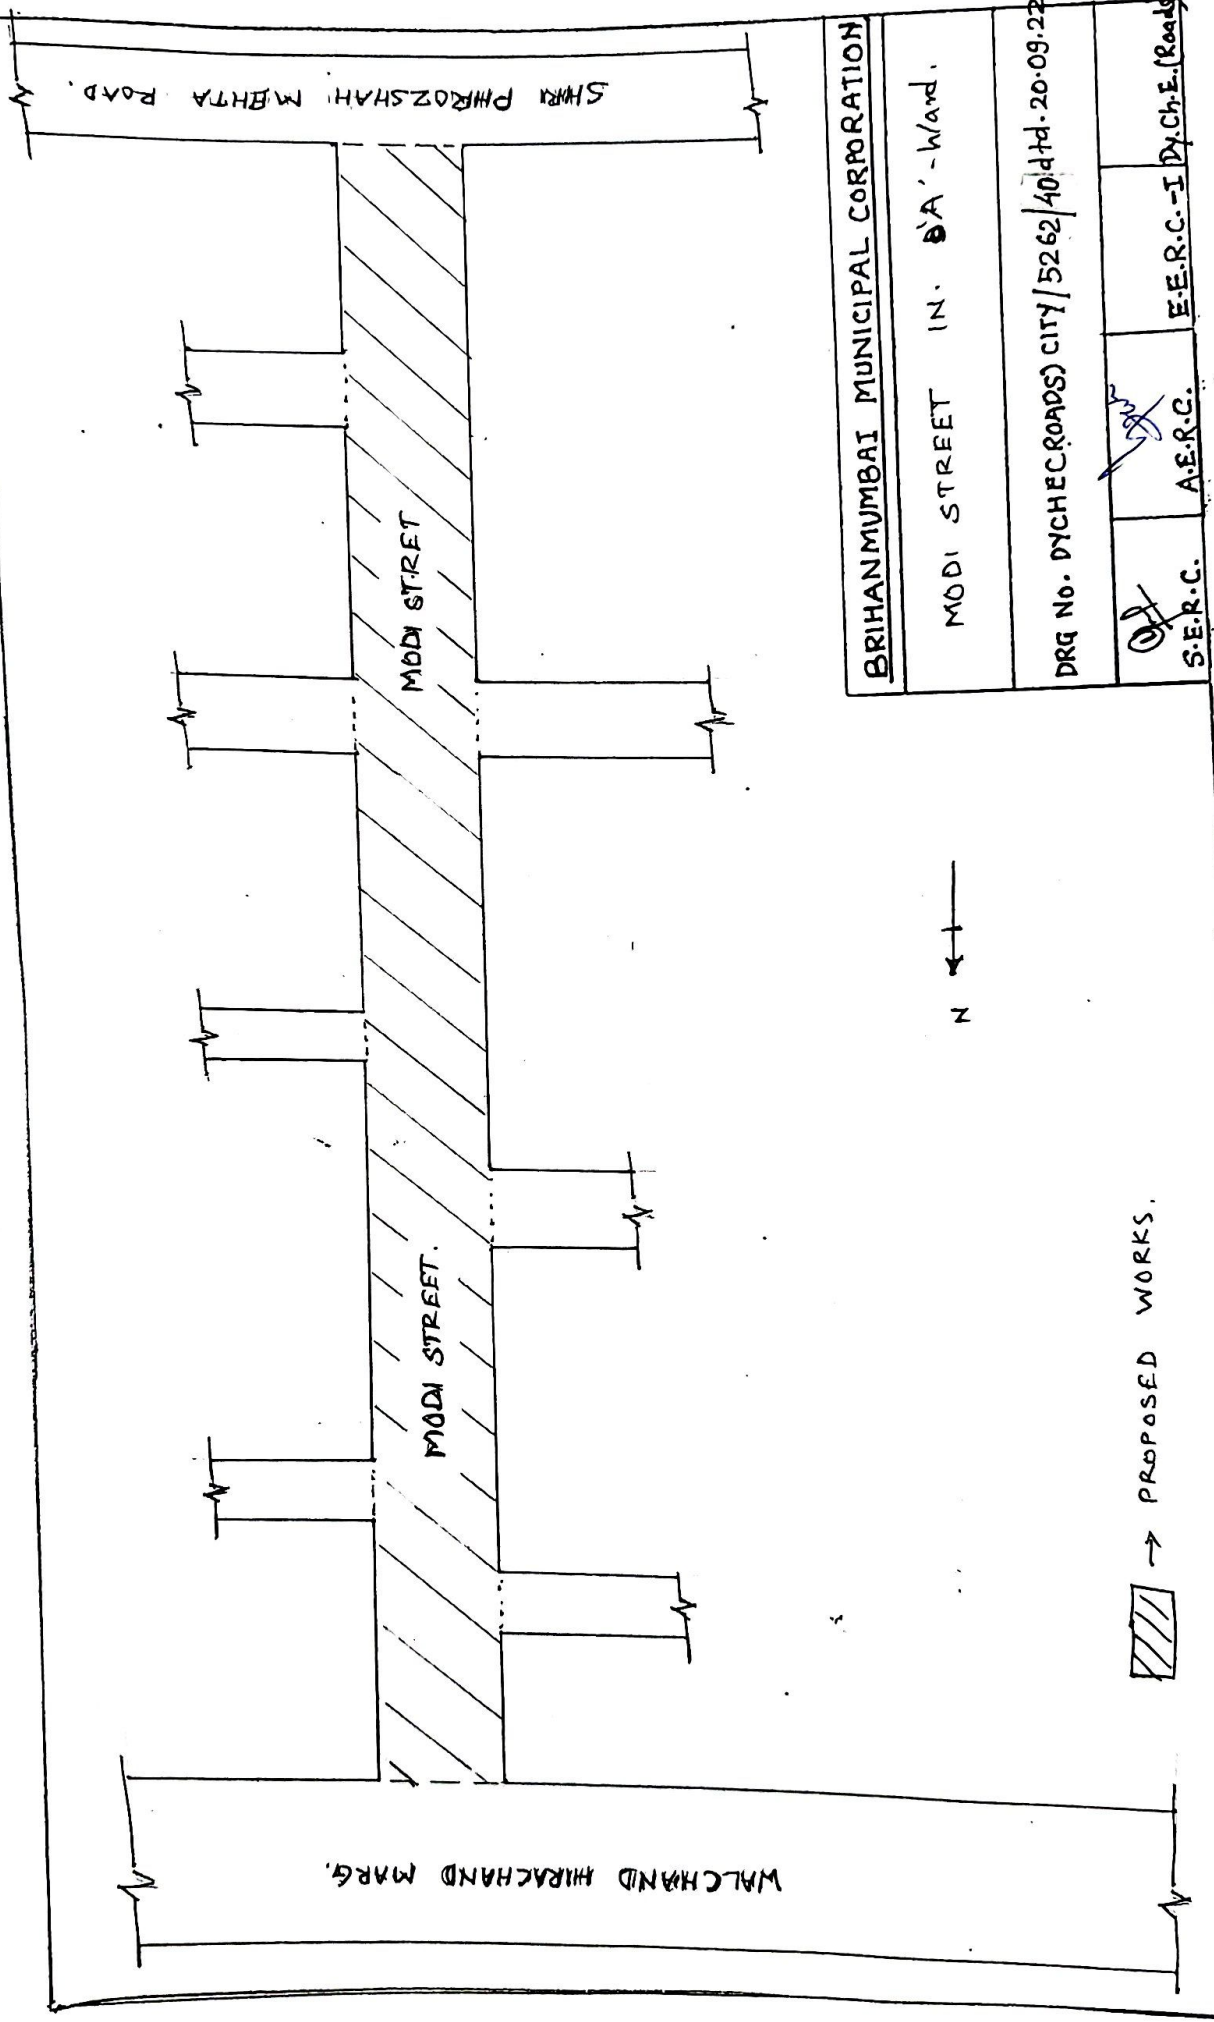

BRIHANMUMBAI MUNICIPAL CORPORATION

MODI STREET IN. 'A' - Ward.

DRG No. DYCHEC(ROADS) CITY / 5262/40 dtd. 20-09-22

S.E.R.C.	A.E.R.C.	E.E.R.C.-I Dy.Ch.E.(Roads)



→ PROPOSED WORKS.



24

CFHT




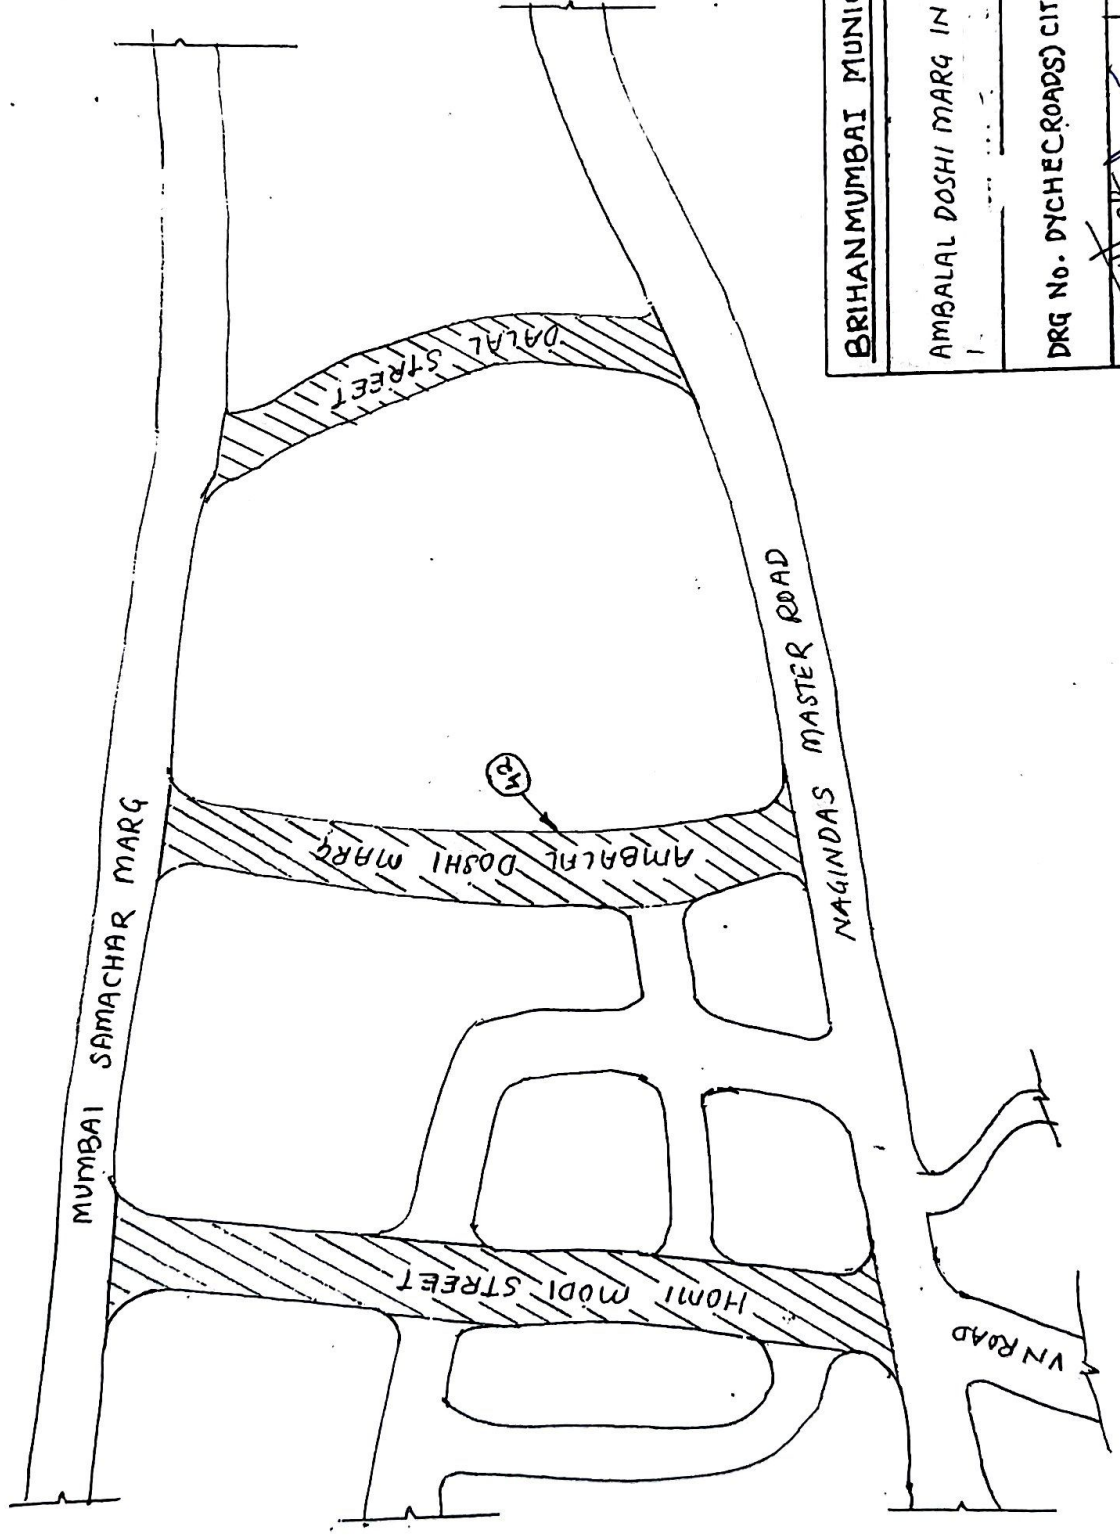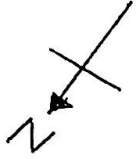

BRIHANMUMBAI MUNICIPAL CORPORATION	
AMBALAL DOSHI MARG IN 'A' WARD.	
DRG No. DYCHEC(ROADS) CITY/5263/42 d.H.20.09.22	
 S.E.R.C.	 A.E.R.C.
E.E.R.C.-I Dy.Ch.E.(Roads)	

PROPOSED WORK

25  
2/15/1

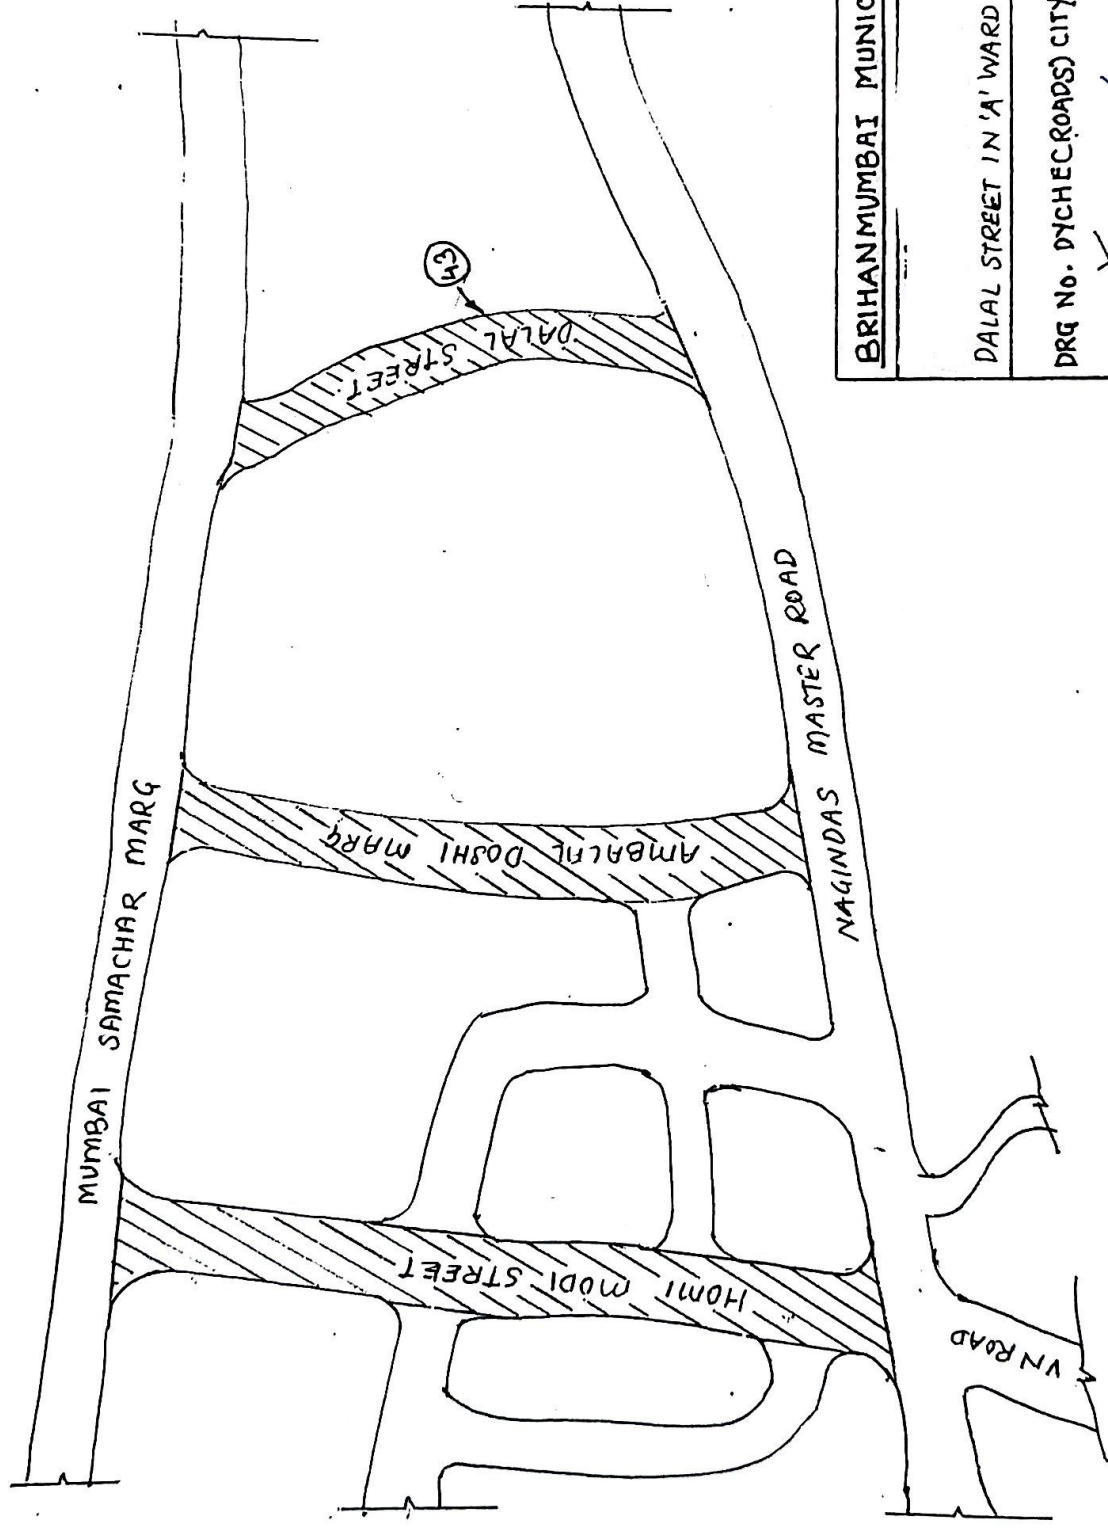

BRIHANMUMBAI MUNICIPAL CORPORATION			
DALAL STREET IN 'A' WARD			
DRQ No. DYCHEC(ROADS) CITY/52/62/43 dtd. 20.09.22			
 S.E.R.-C.	 A.E.R.-C.	 E.E.R.-C.-I	 Dy.Ch.E. (Roads)

PROPOSED WORK

N

CHHATRAPATI SHIVRAJ MAHARAJ MARG

STEVEN STREET

BATTERY STREET

LANSLOWNE ROAD

TULLOCH RD

SBS MARG

CONVENT ROAD


NATHALAL PAREKH MARG

SP MUKHERJEE CHOK


BRIHANMUMBAI MUNICIPAL CORPORATION		
BATTERY STREET IN 'A' WARD		
DRG No. DYCHE(ROADS) CITY/5262/44/14-20.09.22		
	A.E.R.C.	E.E.R.C.-I Dy.Ch.E.(Road)
	S.E.R.C.	

→ PROPOSED WORKS



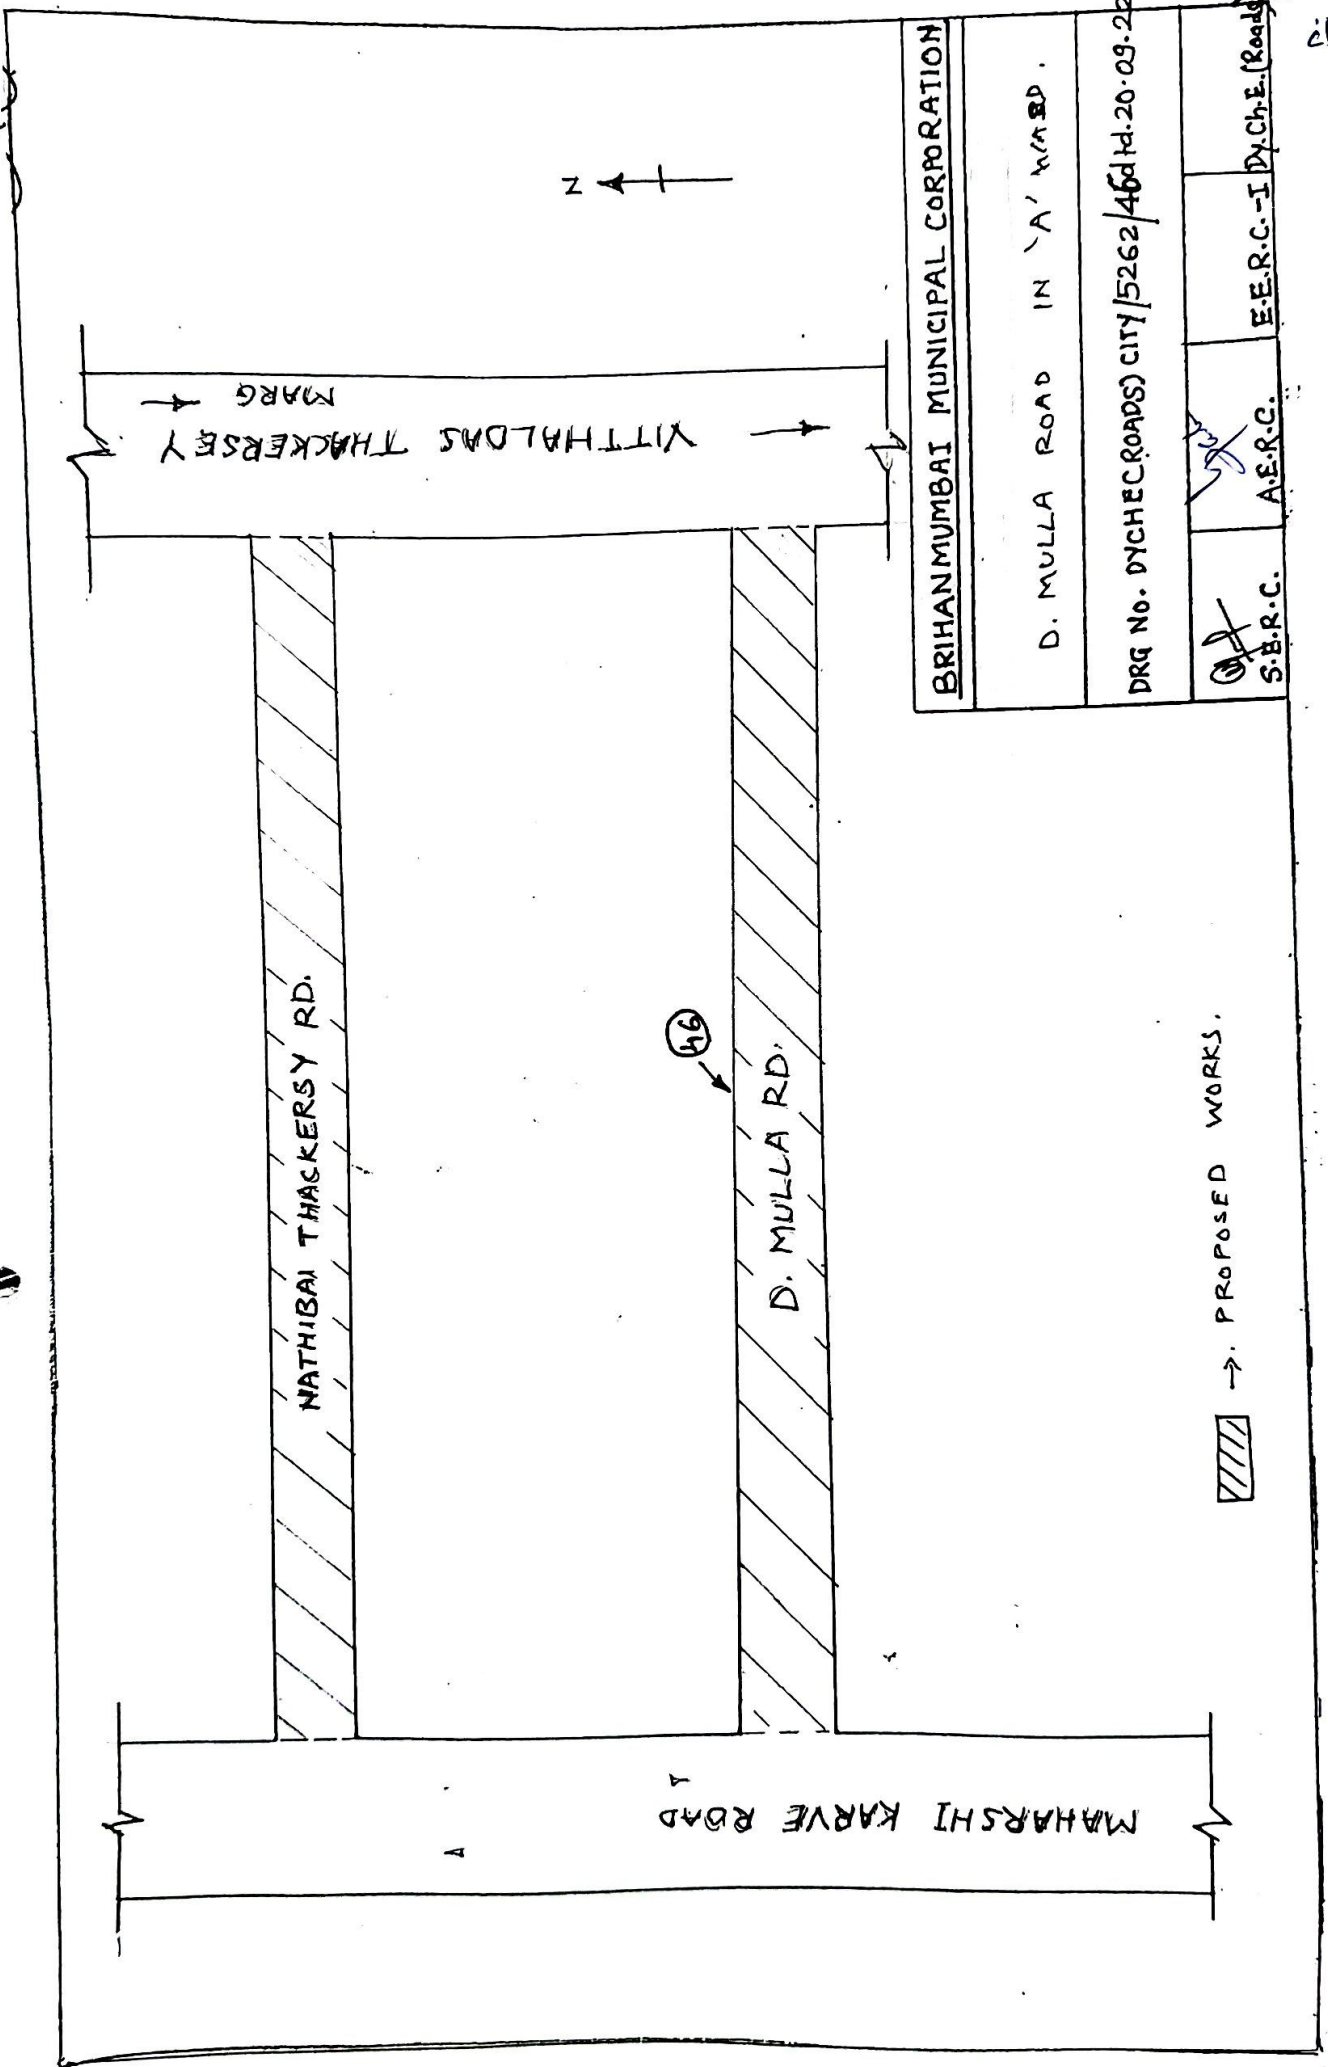


 → PROPOSED WORKS.

BRIHANMUMBAI MUNICIPAL CORPORATION			
D. MULLA ROAD IN 'A' WARD.			
DRG No. DYCHEC(ROADS) CITY/5262/46d Hd. 20.09.22			
	S.B.R.C.	A.E.R.C.	E.E.R.C.-I (Dy.Ch.E. (Roads))

26

21155

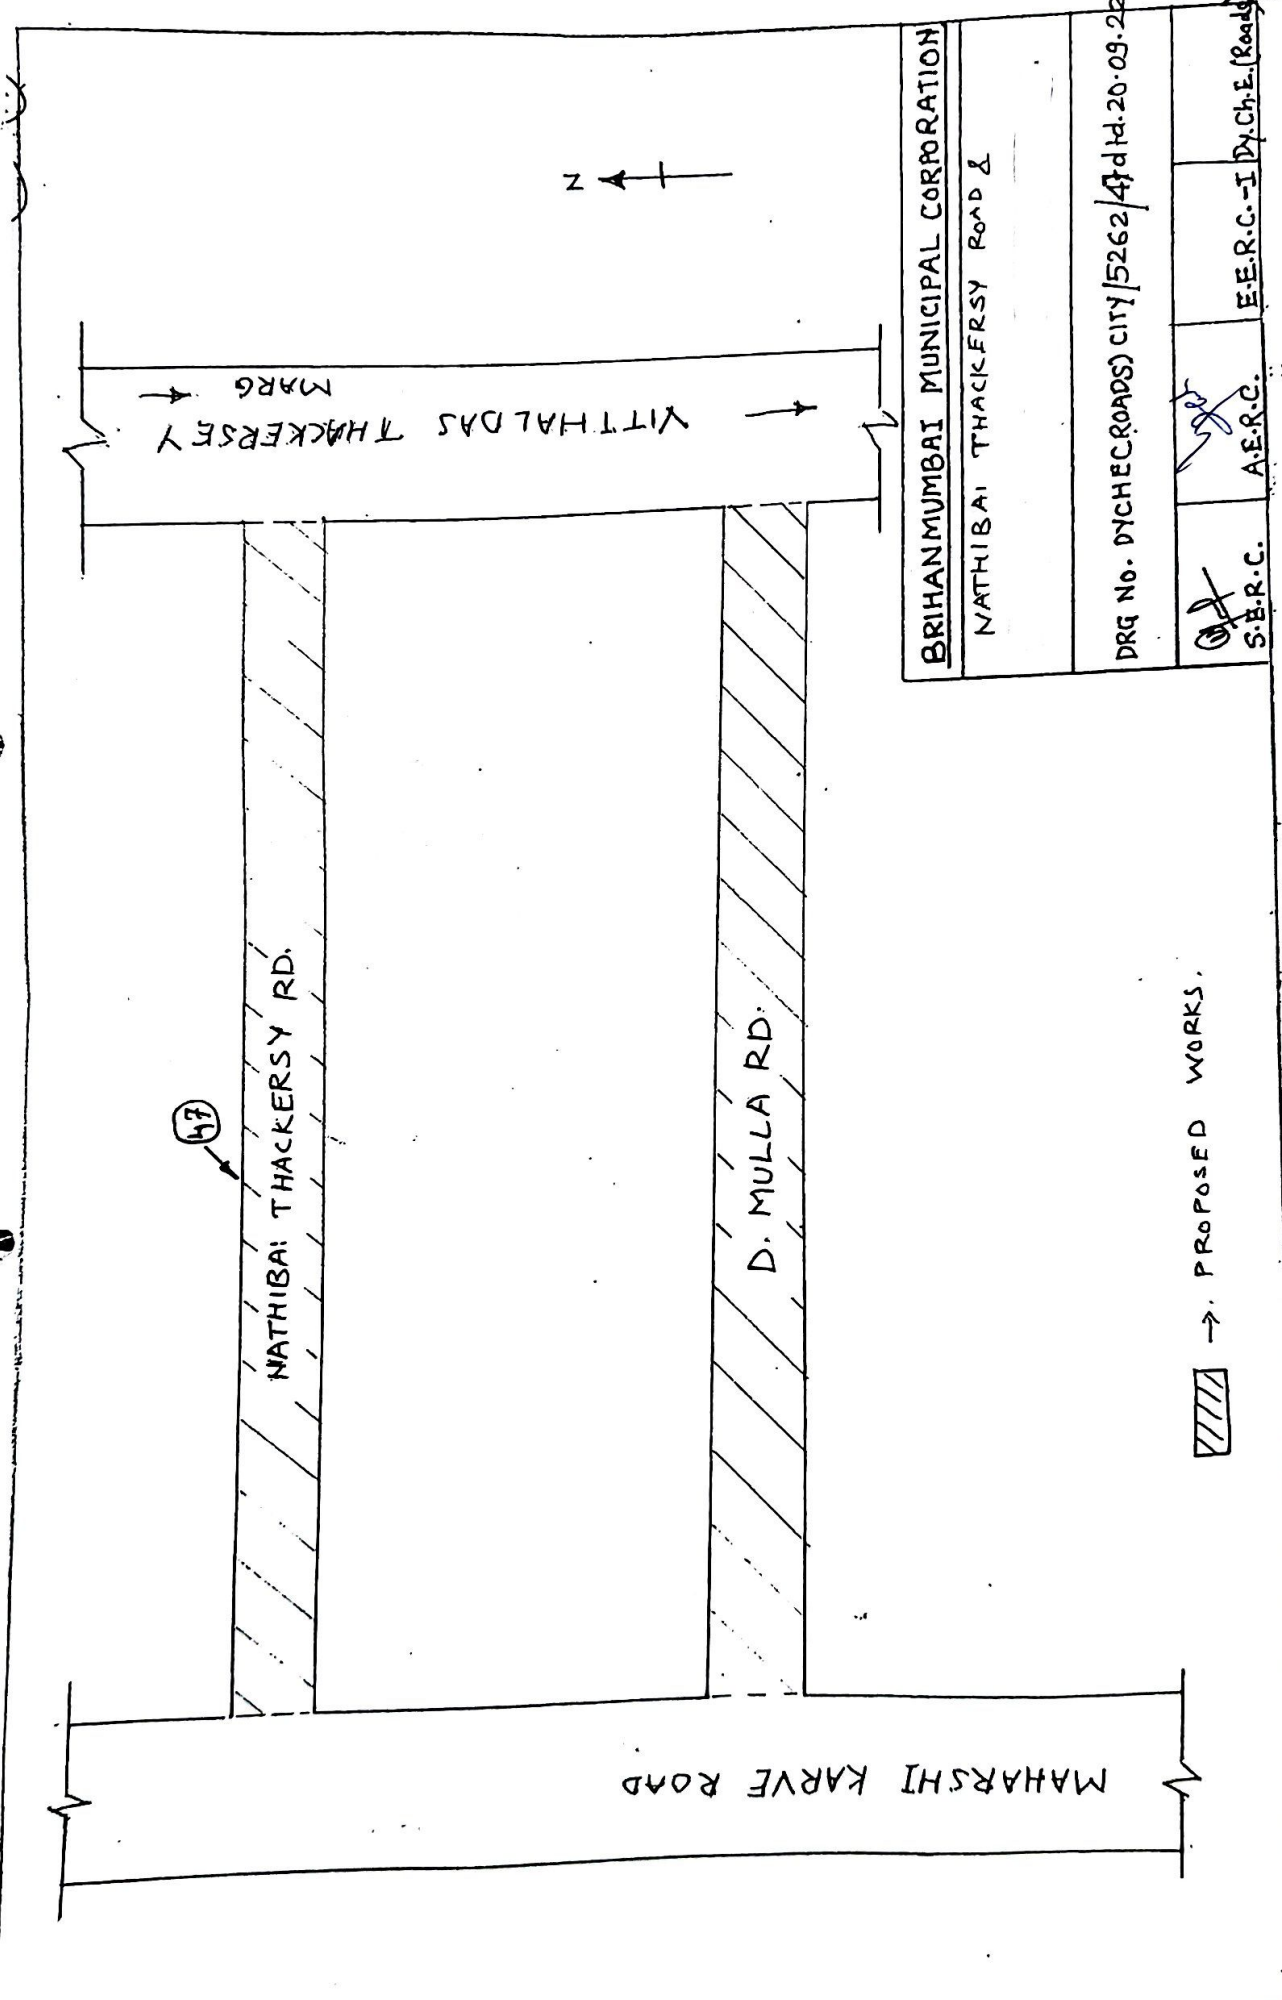

BRIHANMUMBAI MUNICIPAL CORPORATION


NATHIBAI THACKERSY ROAD &

DRG No. DYCHEC(ROADS) CITY/5262/47 dtd 11.20.09.22

S.B.R.C.	A.E.R.C.	E.E.R.C.-I	Dy.Ch.E.(Roads)
----------	----------	------------	-----------------


▨ → PROPOSED WORKS.

2/15

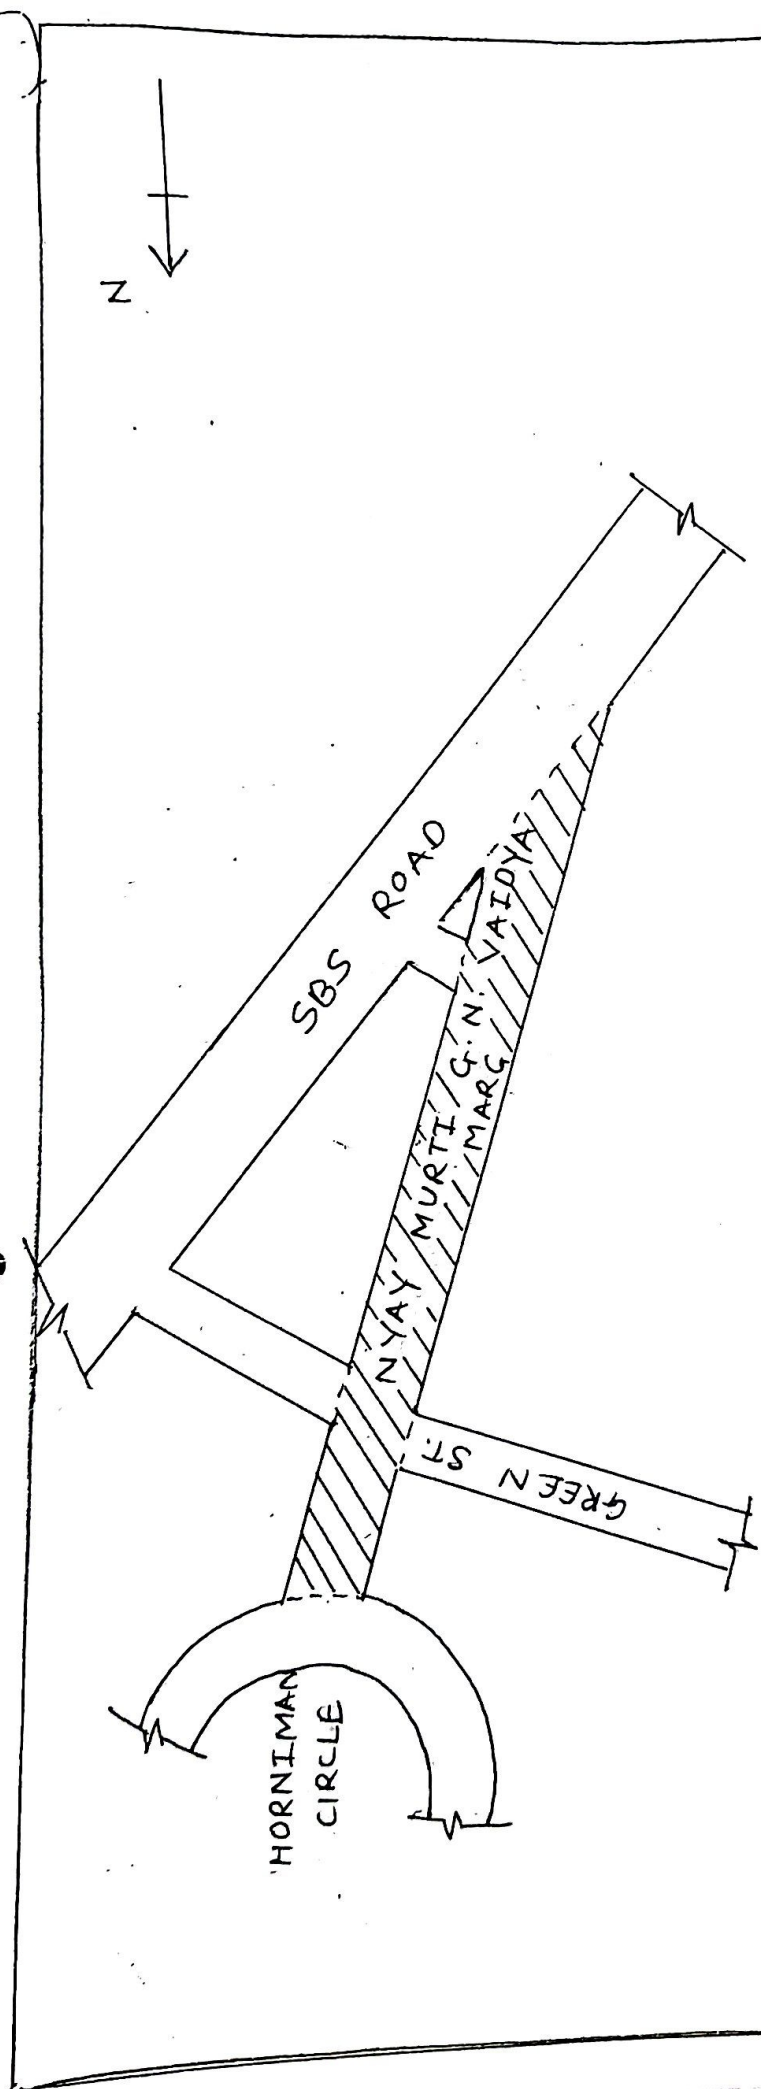

BRIHANMUMBAI MUNICIPAL CORPORATION			
NYAY MURTI G.N. VAIDYA MARG			
DRG No. DYCHEC(ROADS) CITY/5262/49 dH-20-09-22			
S.E.R.C.	A.E.R.C.	E.E.R.C.-I	Dy.Ch.E.(Roads)

→ PROPOSED WORKS.

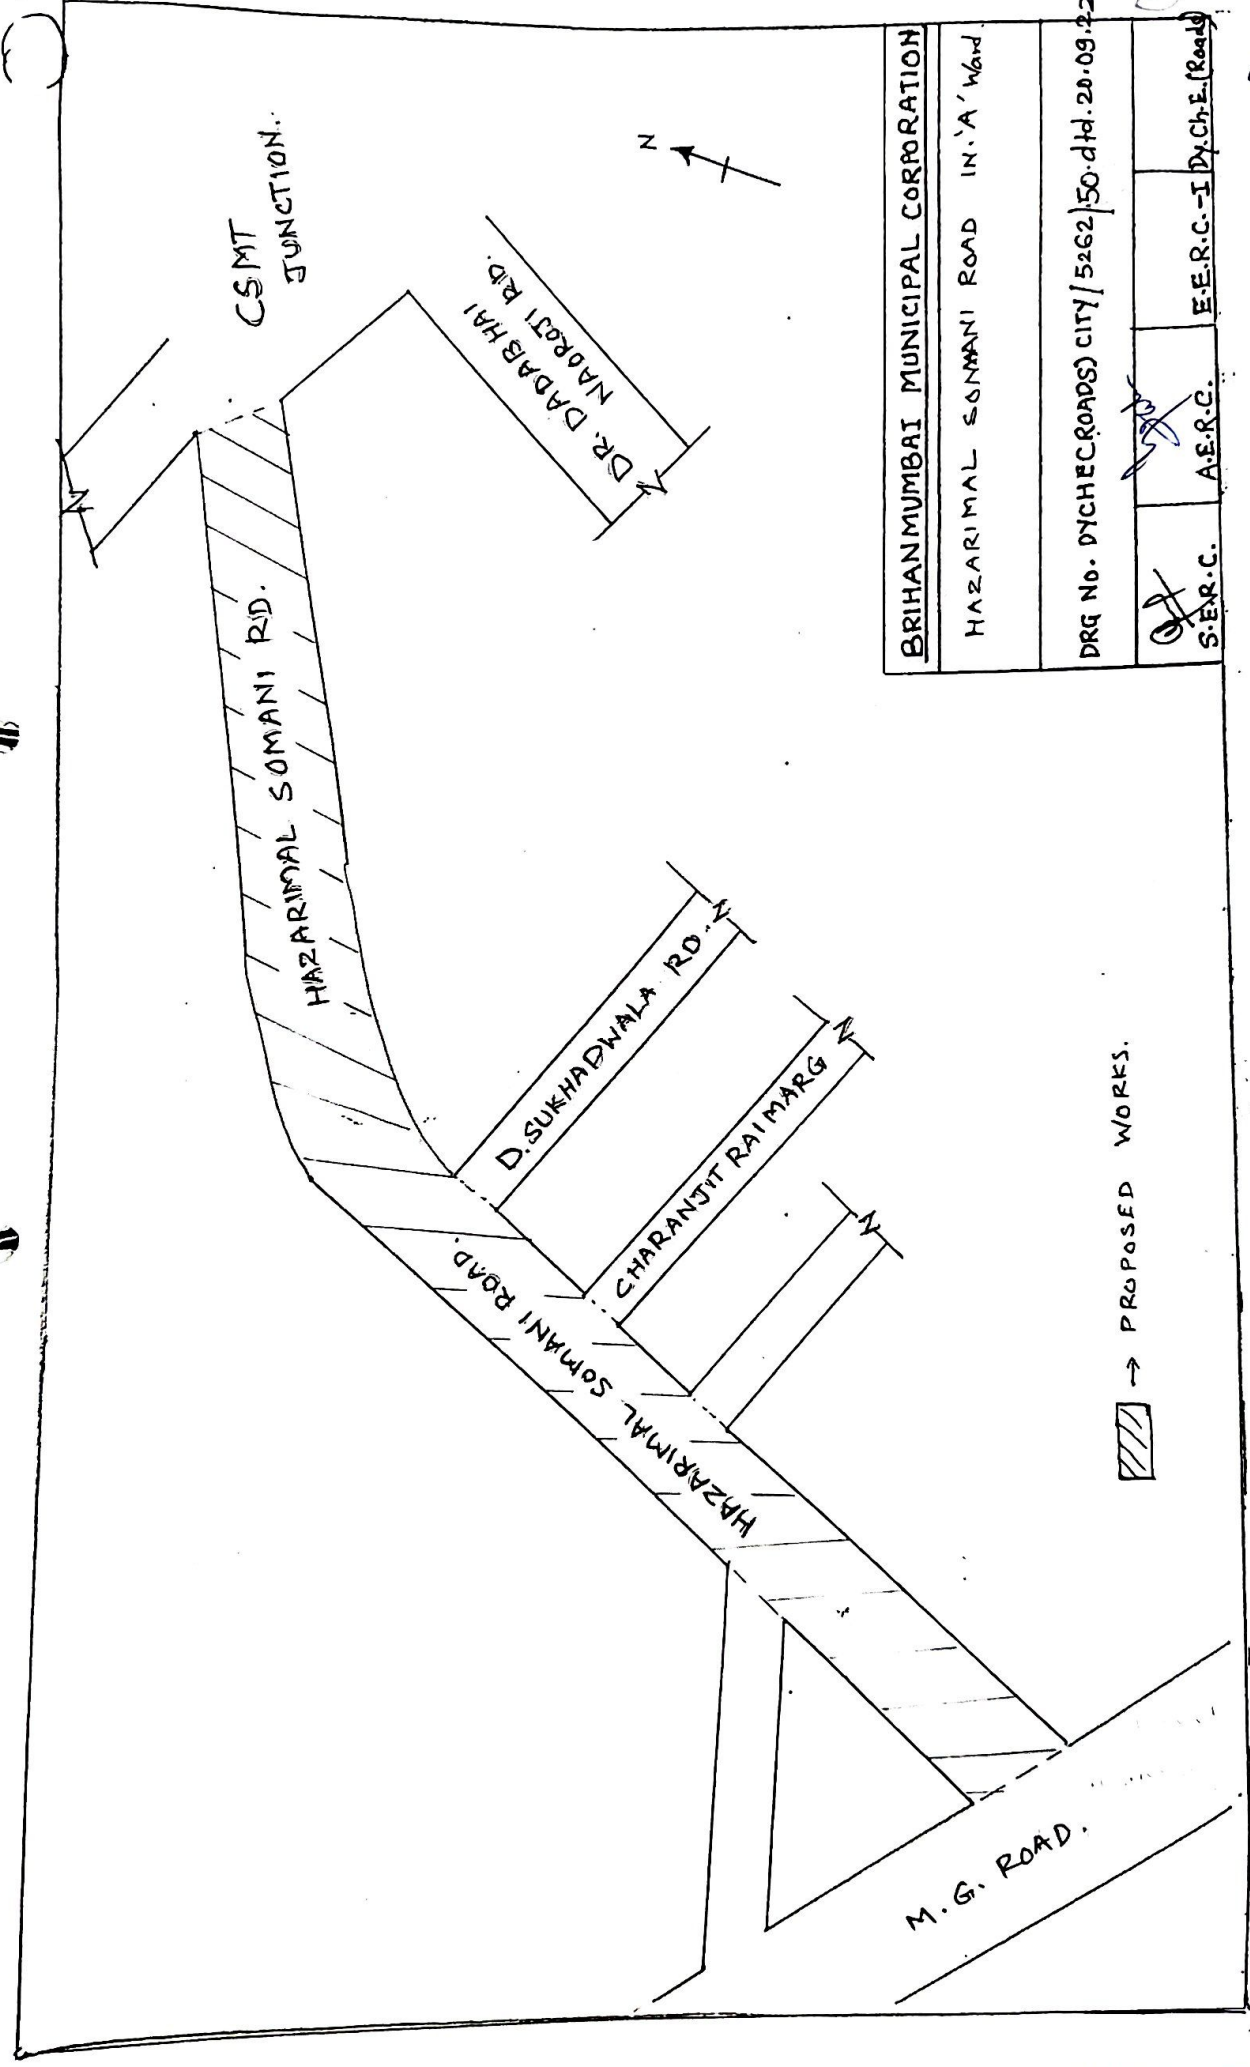


BRIHANMUMBAI MUNICIPAL CORPORATION

HAZARIMAL SOMANI ROAD IN 'A' WARD.

DRG No. DYCHEC(ROADS) CITY/5262/50.dtd.20.09.22

(21)	<i>[Signature]</i>	S.E.R.C.	A.E.R.C.	(21)	E.E.R.C.-I (Dy.Ch.E. (Roads))
------	--------------------	----------	----------	------	-------------------------------

19/11

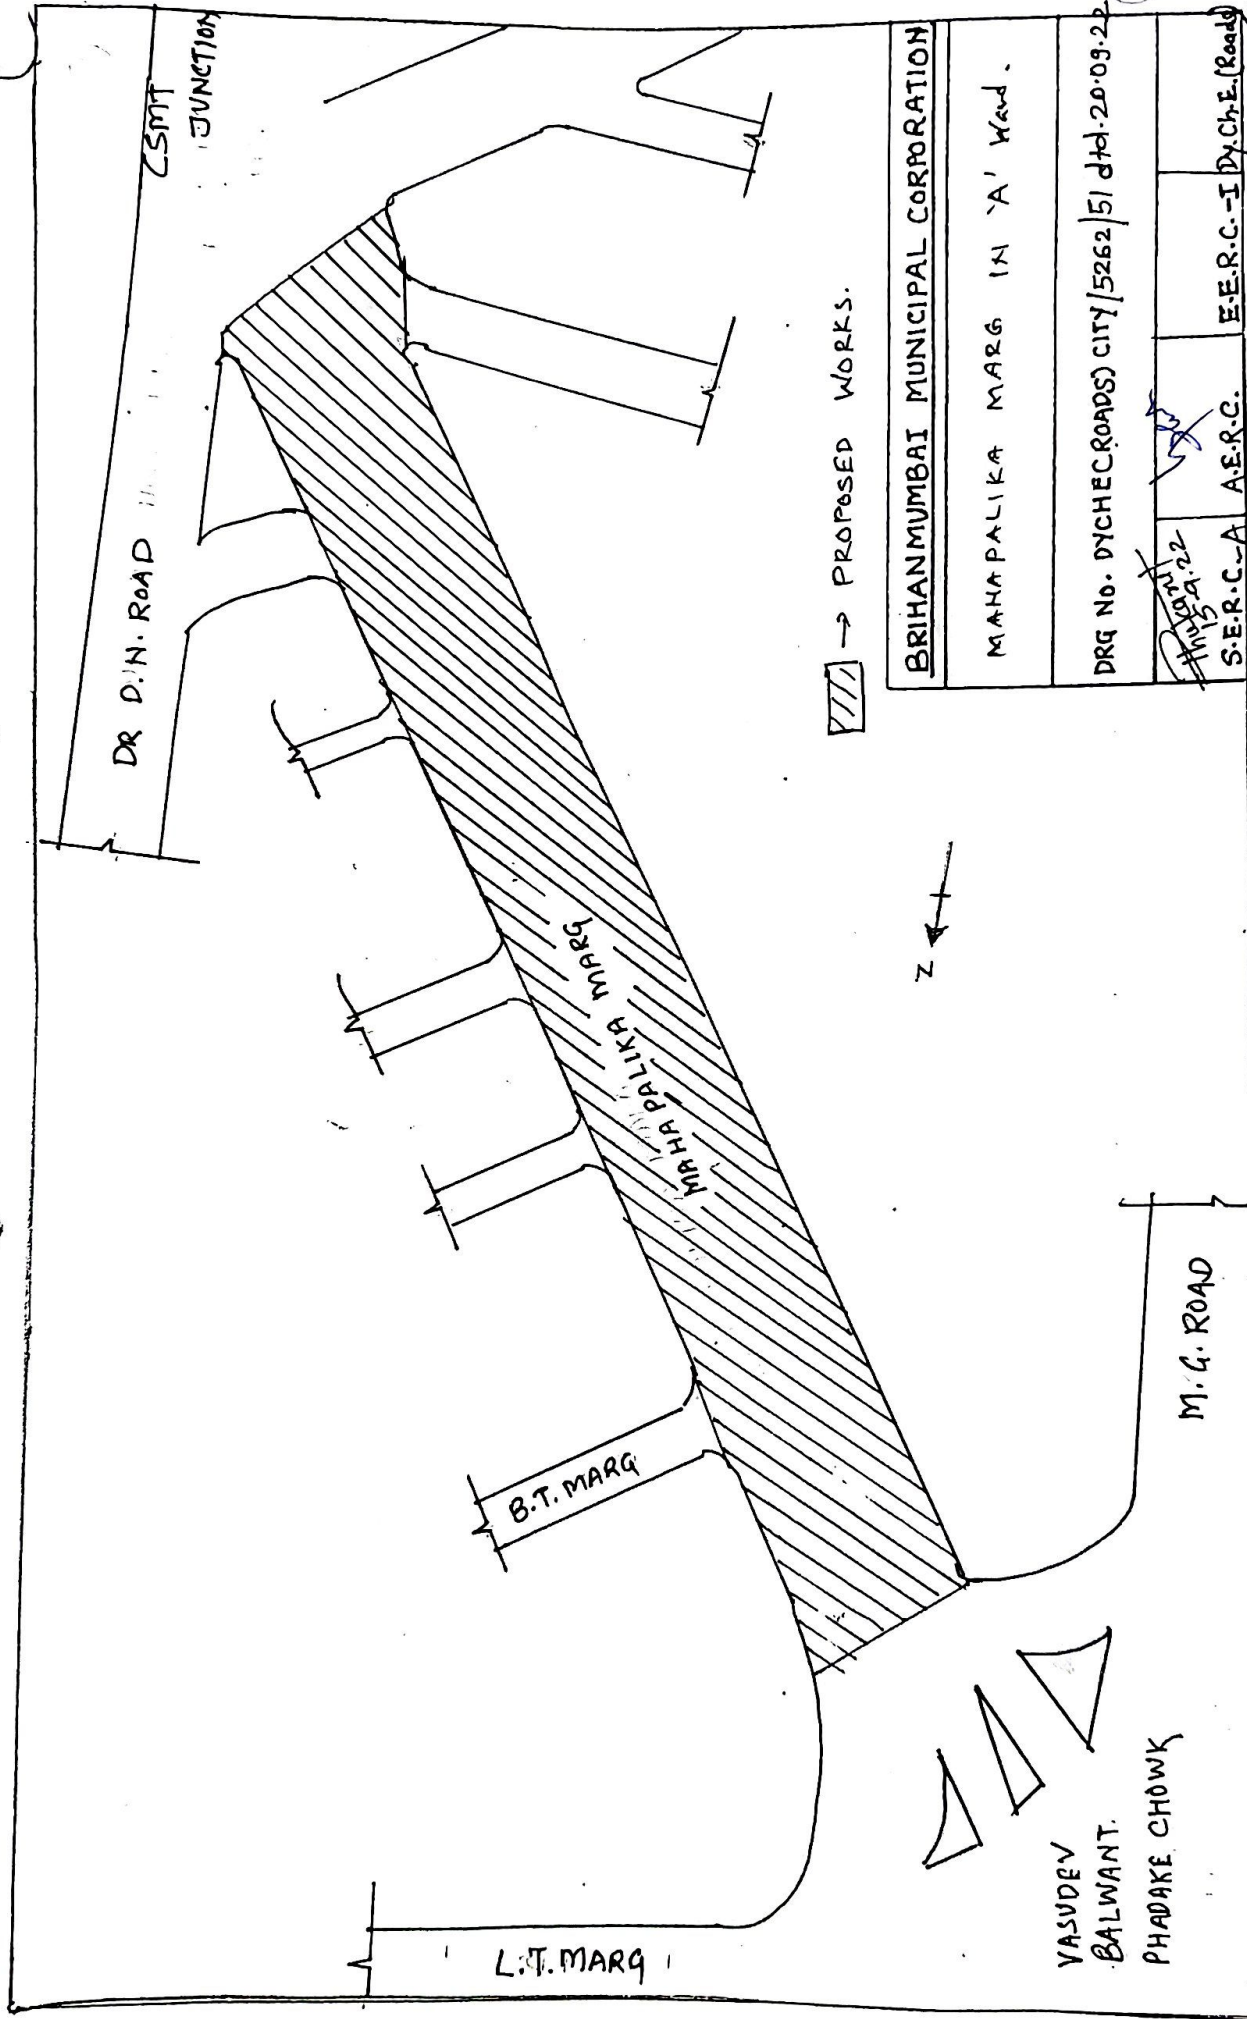


▨ → PROPOSED WORKS.

<u>BRIHANMUMBAI MUNICIPAL CORPORATION</u>	
MAHA PALIKA MARG IN 'A' Ward.	
DRQ No. DYCHE(ROADS) CITY/5262/51 dt-20-09-22	
<del>APR 22</del> S.E.R.C.-A	A.E.R.C. E.E.R.C.-I (Dy.Ch.E. (Roads))

VASUDEV  
BALWANT.  
PHADAKE CHOWK



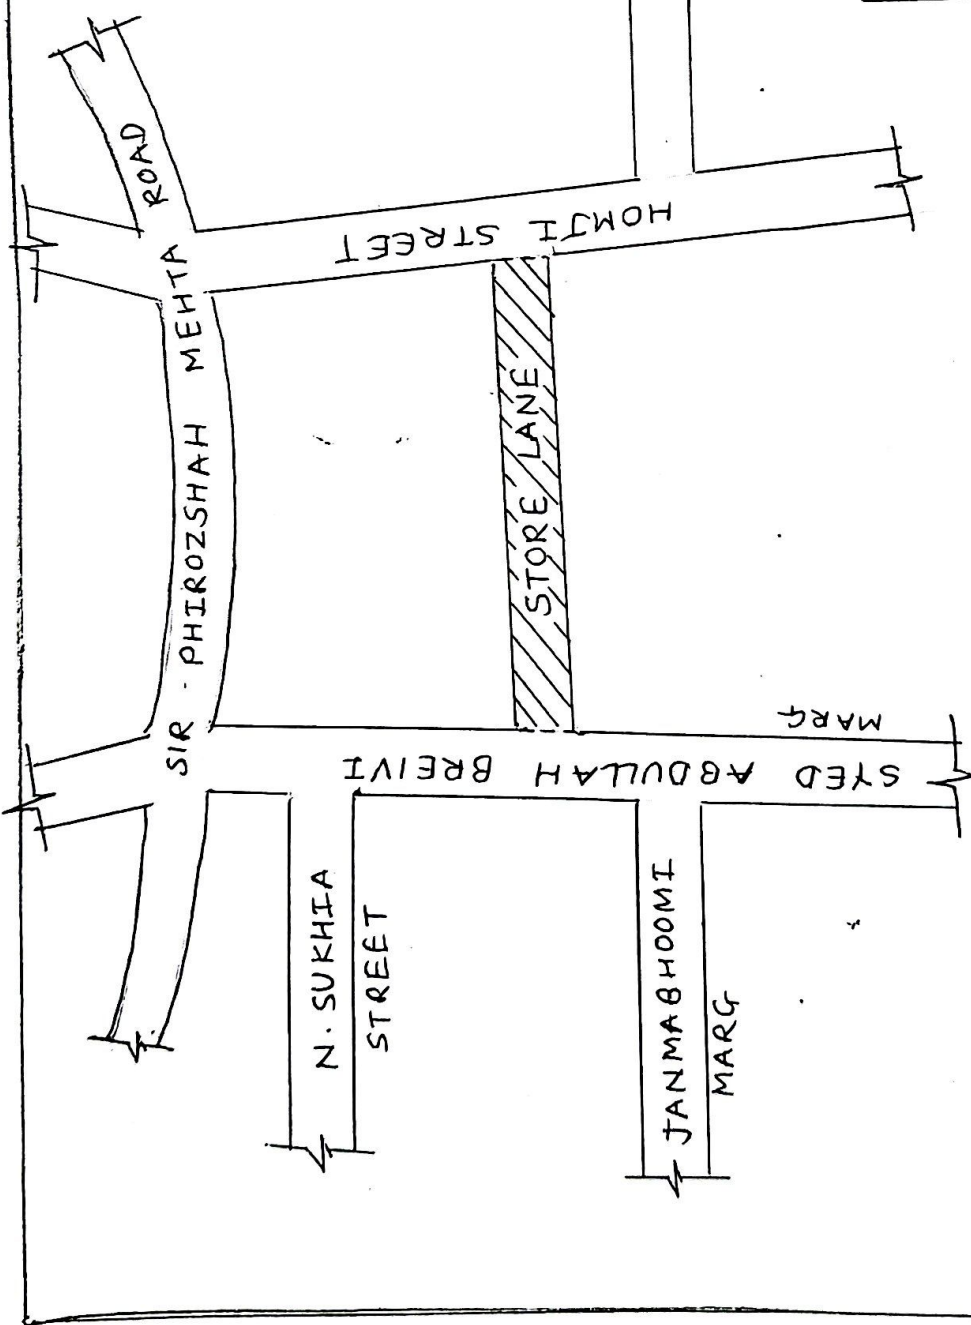

BRIHANMUMBAI MUNICIPAL CORPORATION


STORE LANE IN 'A' WARD



DRG No. DYCHEC(ROADS) CITY/5262/52 dtd.20.09.22

	A.E.R.C.	E.E.R.C. - I Dy. Ch.E. (Roads)
	A.E.R.C.	E.E.R.C. - I Dy. Ch.E. (Roads)

33

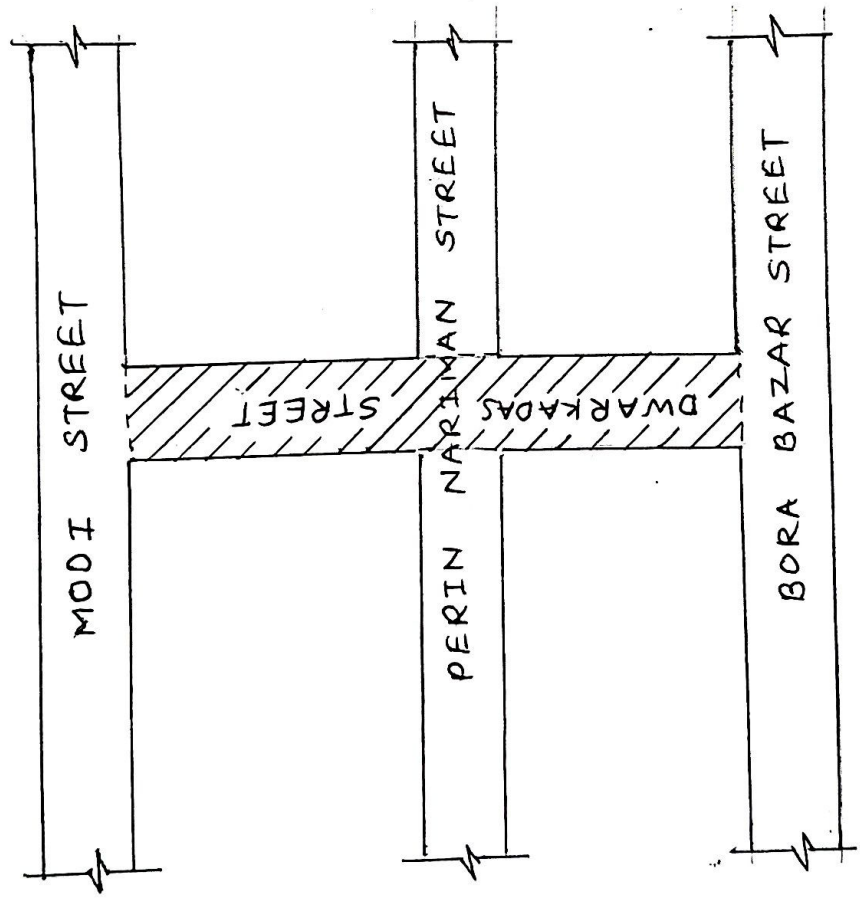P.F. 05




BRIHANMUMBAI MUNICIPAL CORPORATION		
DWARAKADAS STREET IN 'A' WARD		
DRG No. DYCHEC(ROADS) CITY/5262/153d/14.20.09.22		
 S.E.R.C.	 A.E.R.C.	E.E.R.C. - I Dy.Ch.E.(Roads)

34

C/167

C

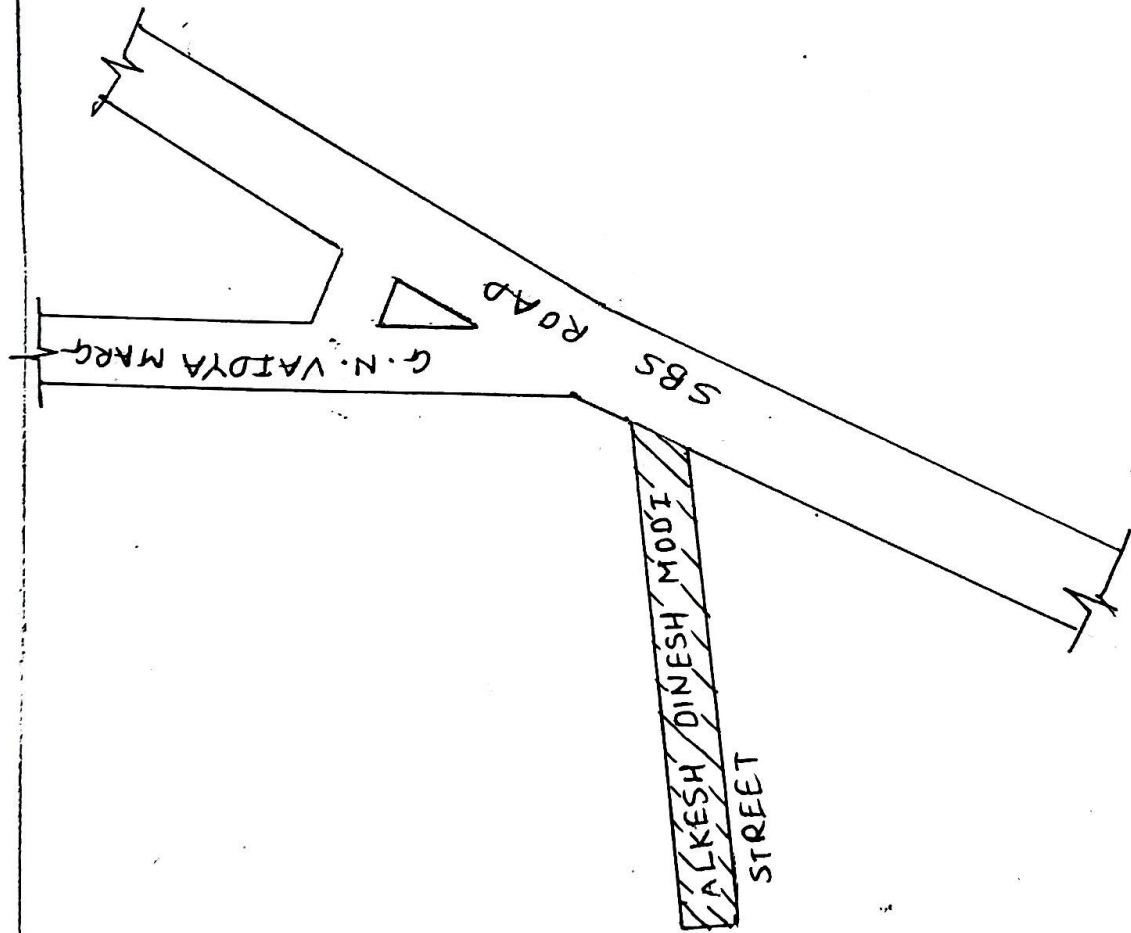

PROPOSED WORK



BRIHANMUMBAI MUNICIPAL CORPORATION

ALKESH DINESH MODI  
STREET IN 'A' WARD

DRG No. DYCHEC(ROADS) CITY / 5262 / 55444 / 20.09.22


20.09.22  
S.E.R.C.

A.E.R.C.

E.E.R.C. - I Dy. Ch. E. (Roads)

35

2169

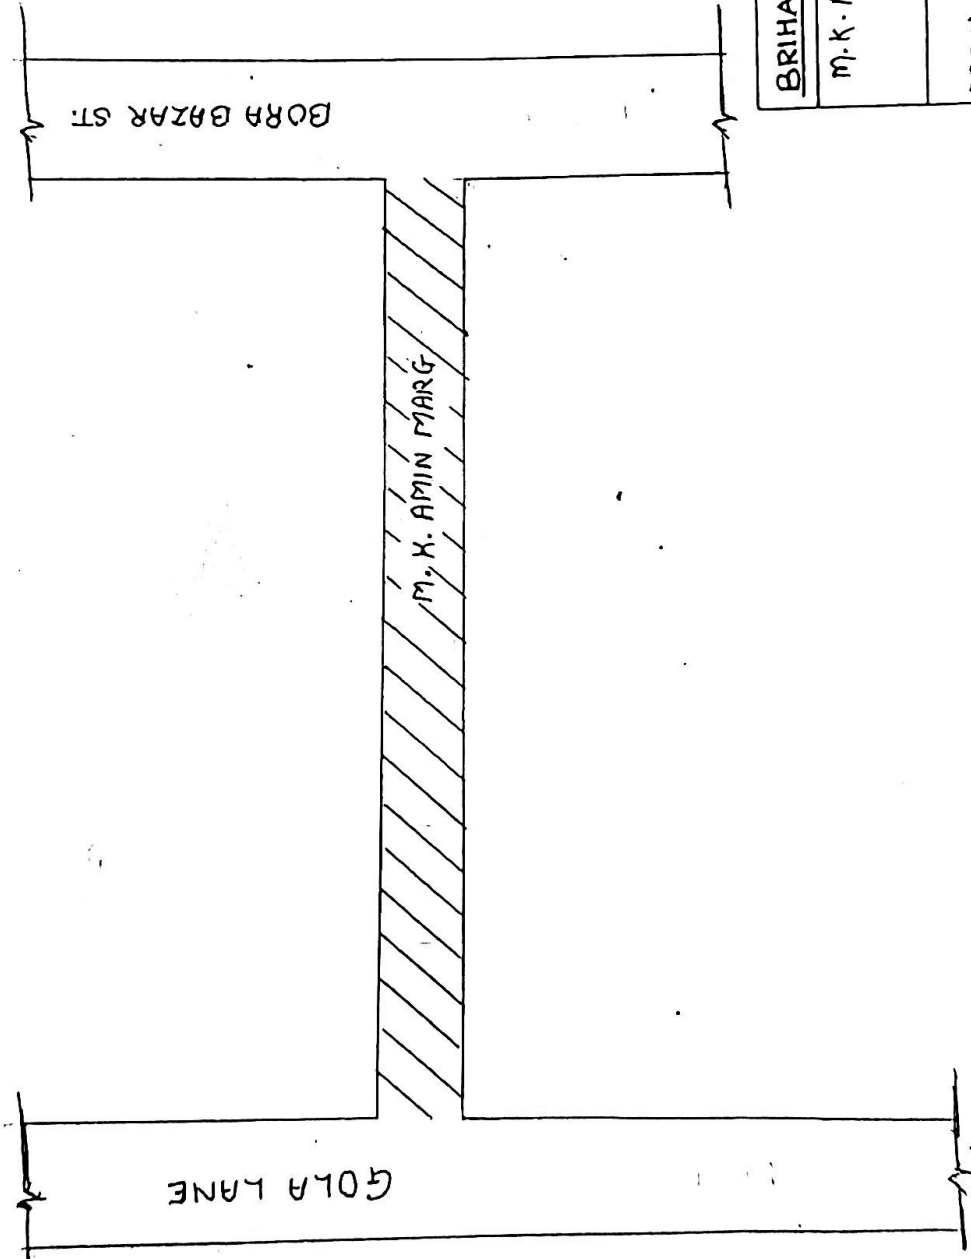

BRIHANMUMBAI MUNICIPAL CORPORATION


M. K. AMIN MARG IN 'A' WARD.

DRG No. DYCHEC(ROADS) CITY/5262/56/dtd.20.09.22

S.E.R.C.	A.E.R.C.	E.E.R.C.-I (Dy. Ch.E. (Roads))
----------	----------	--------------------------------

(B)

e/277

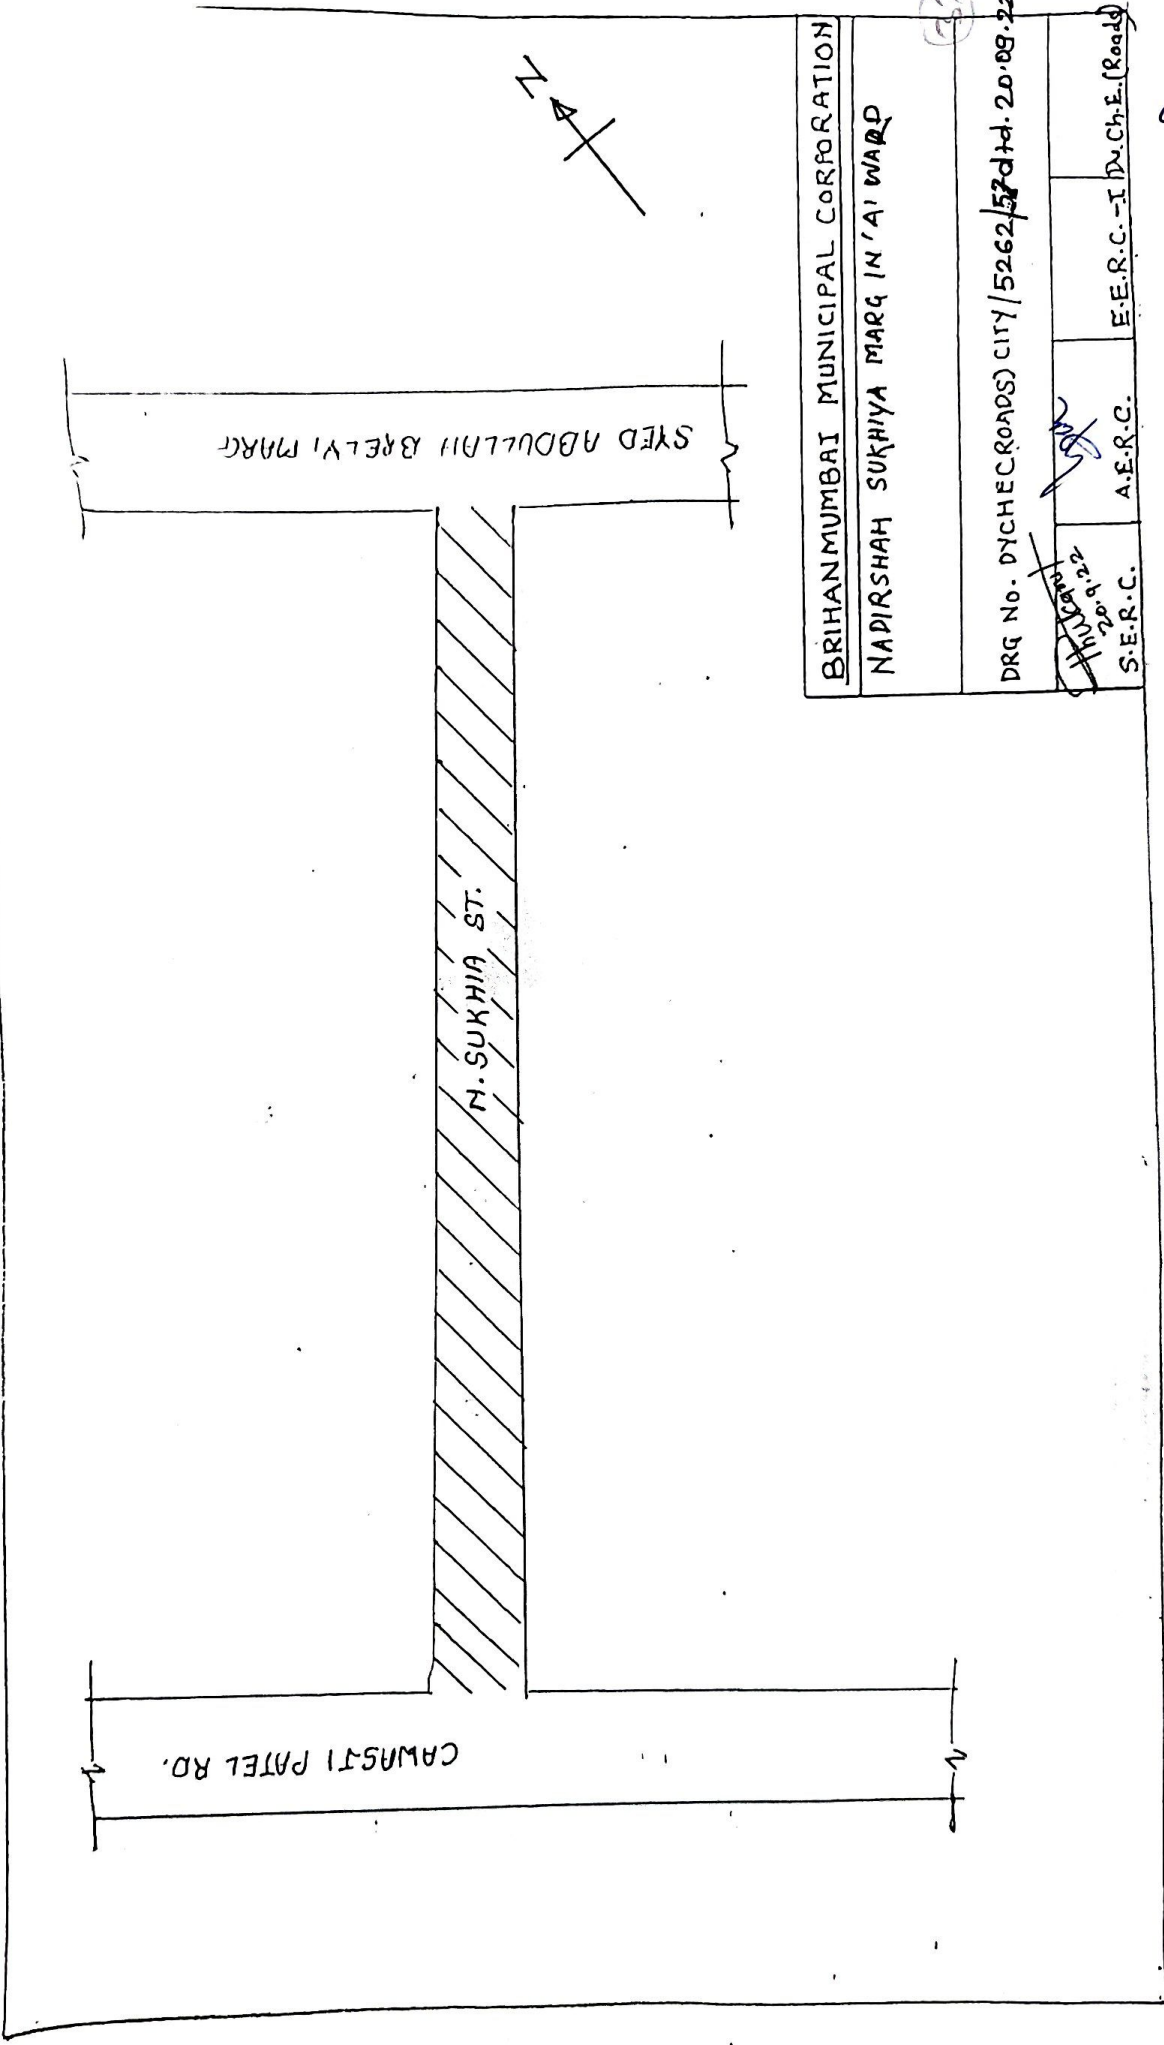

BRIHANMUMBAI MUNICIPAL CORPORATION

NADIRSHAH SUKHIA MARG IN 'A' WARD

57


DRG No. DYCHEC(ROADS) CITY/5262/57 Dtd. 20.08.22

S.E.R.C.	A.E.R.C.	E.E.R.C.-I (Dy.Ch.E. (Roads))
----------	----------	-------------------------------

2/173



PROPOSED WORK

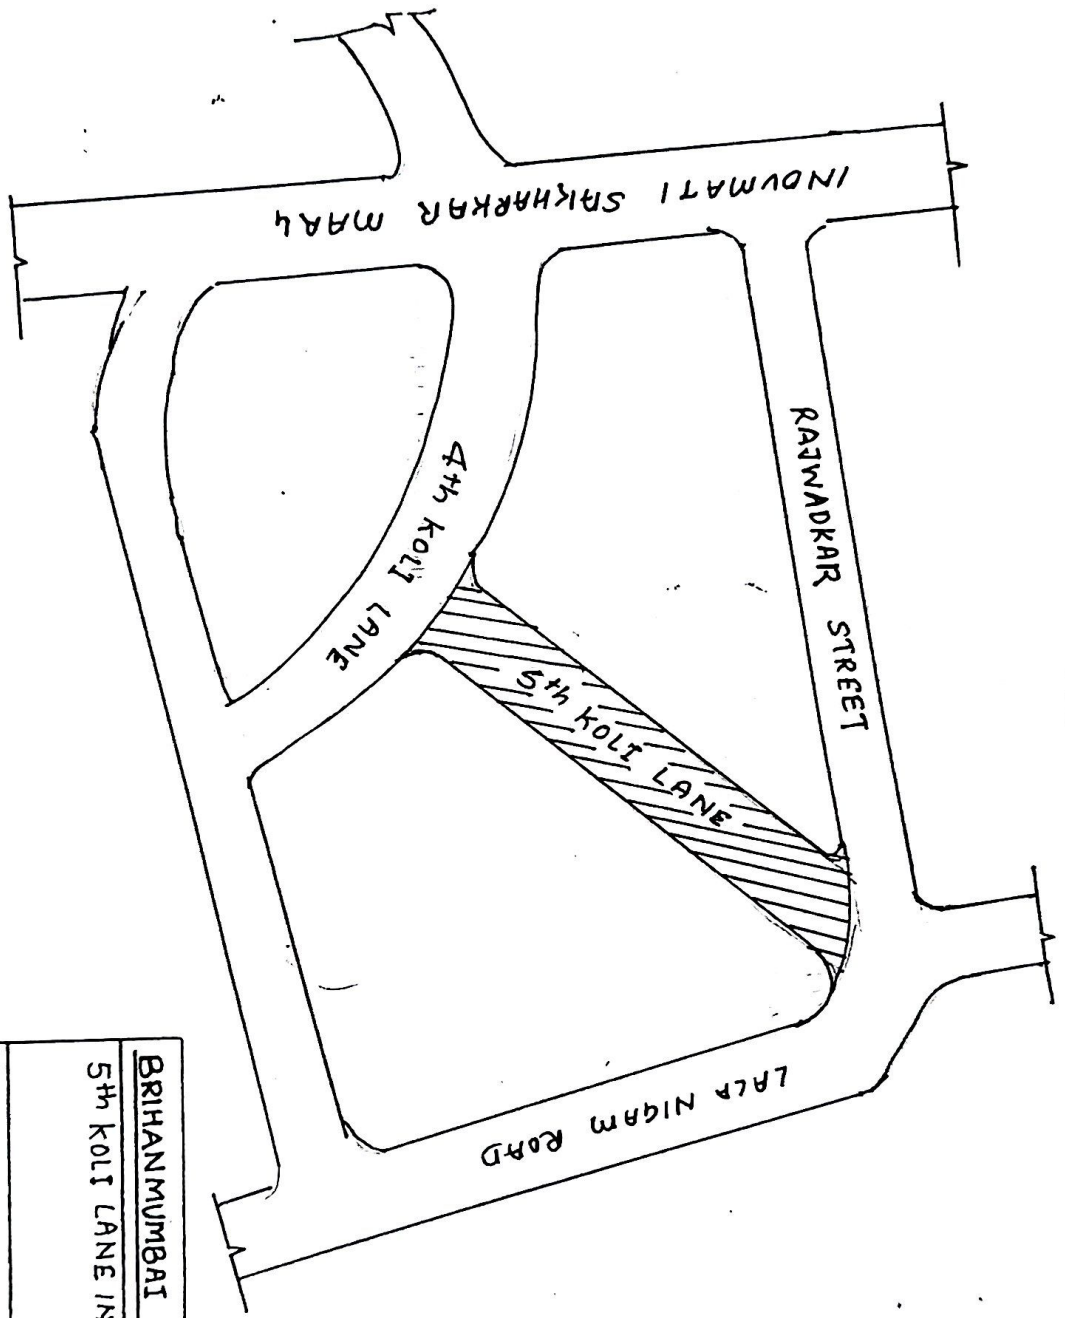

BRIHANMUMBAI MUNICIPAL CORPORATION

5th KOLI LANE IN 'A' WARD

DRG No. DYCHEC(ROADS) CITY / 5262 / 58 dtd. 20.09.22

M. S. A. Mulkani	A.E.R.C.	E.E.R.C.-I
S.E.R.C.A		Dy.Ch.E. (Roads)

38

2175