

P. D. Mello Road
24/1

MUNICIPAL CORPORATION OF GREATER MUMBAI

IMPROVEMENT OF DEVJI RATTANSEY MARG in 'B' WARD.


DRG. No-Dy.Ch.E(Rds)City/	/	/	
SERC	AERC	EERC	Dy. Ch.E (Rds)City



Not to the scale

Proposed Work Shown Thus -

10-15

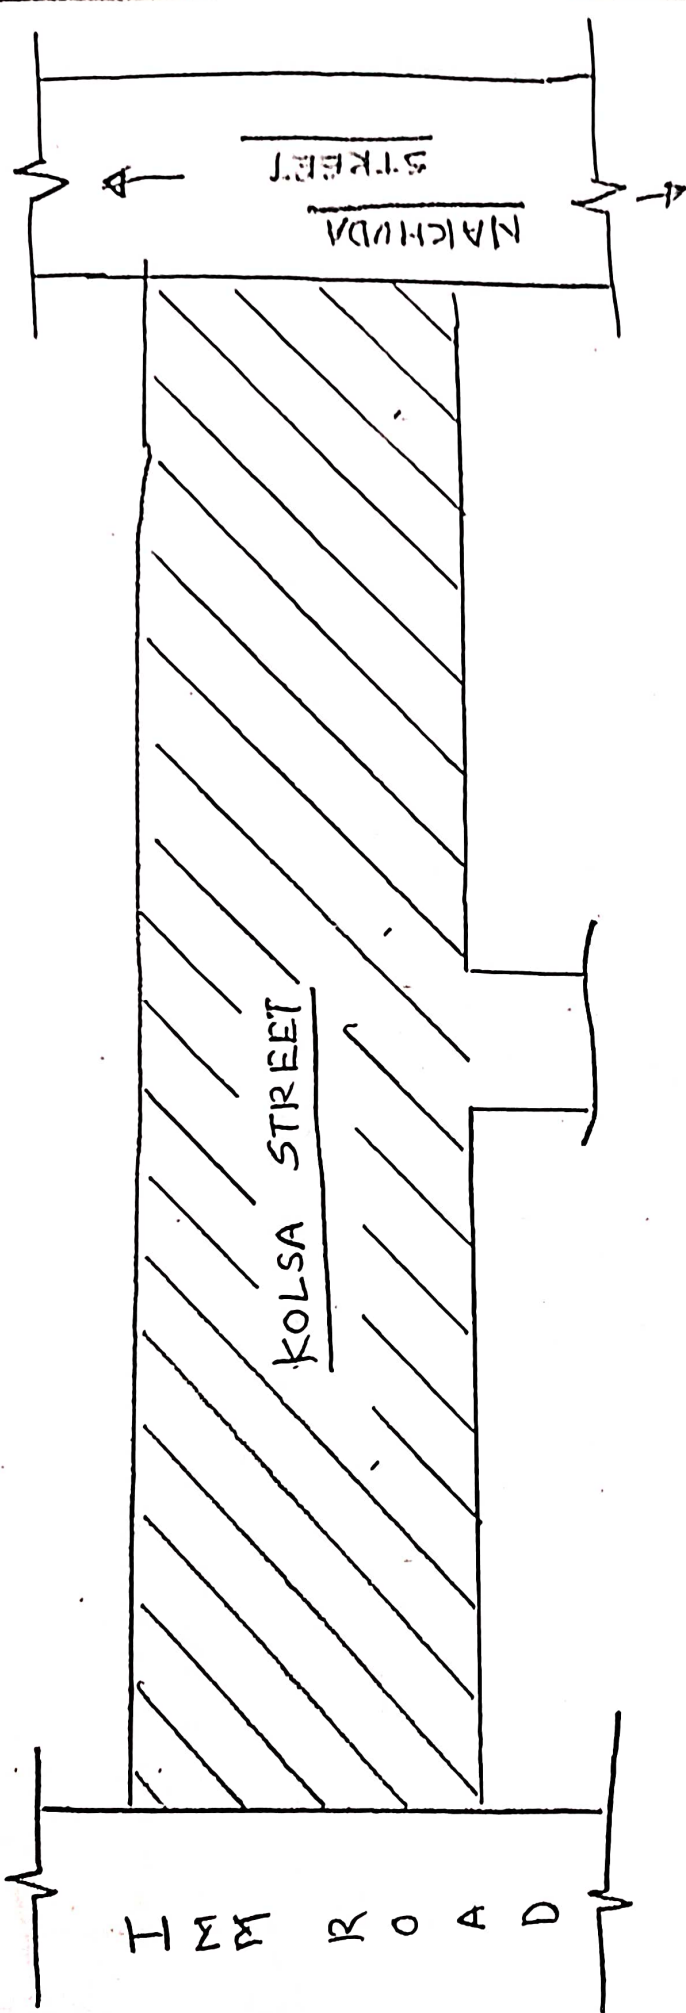

BRIHANMUMBAI MAHANAGARPALIKA

IMPROVEMENT OF KOLSA STREET IN ASPHALT
IN 'B' WARD (RESURFACING)

DRG. NO. - Dy.Ch.E. (Rds) City / / dt.

SERC


AERC

EERC

Dy.Ch.E. (Rds) City




PROPOSED WORK SHOWN →

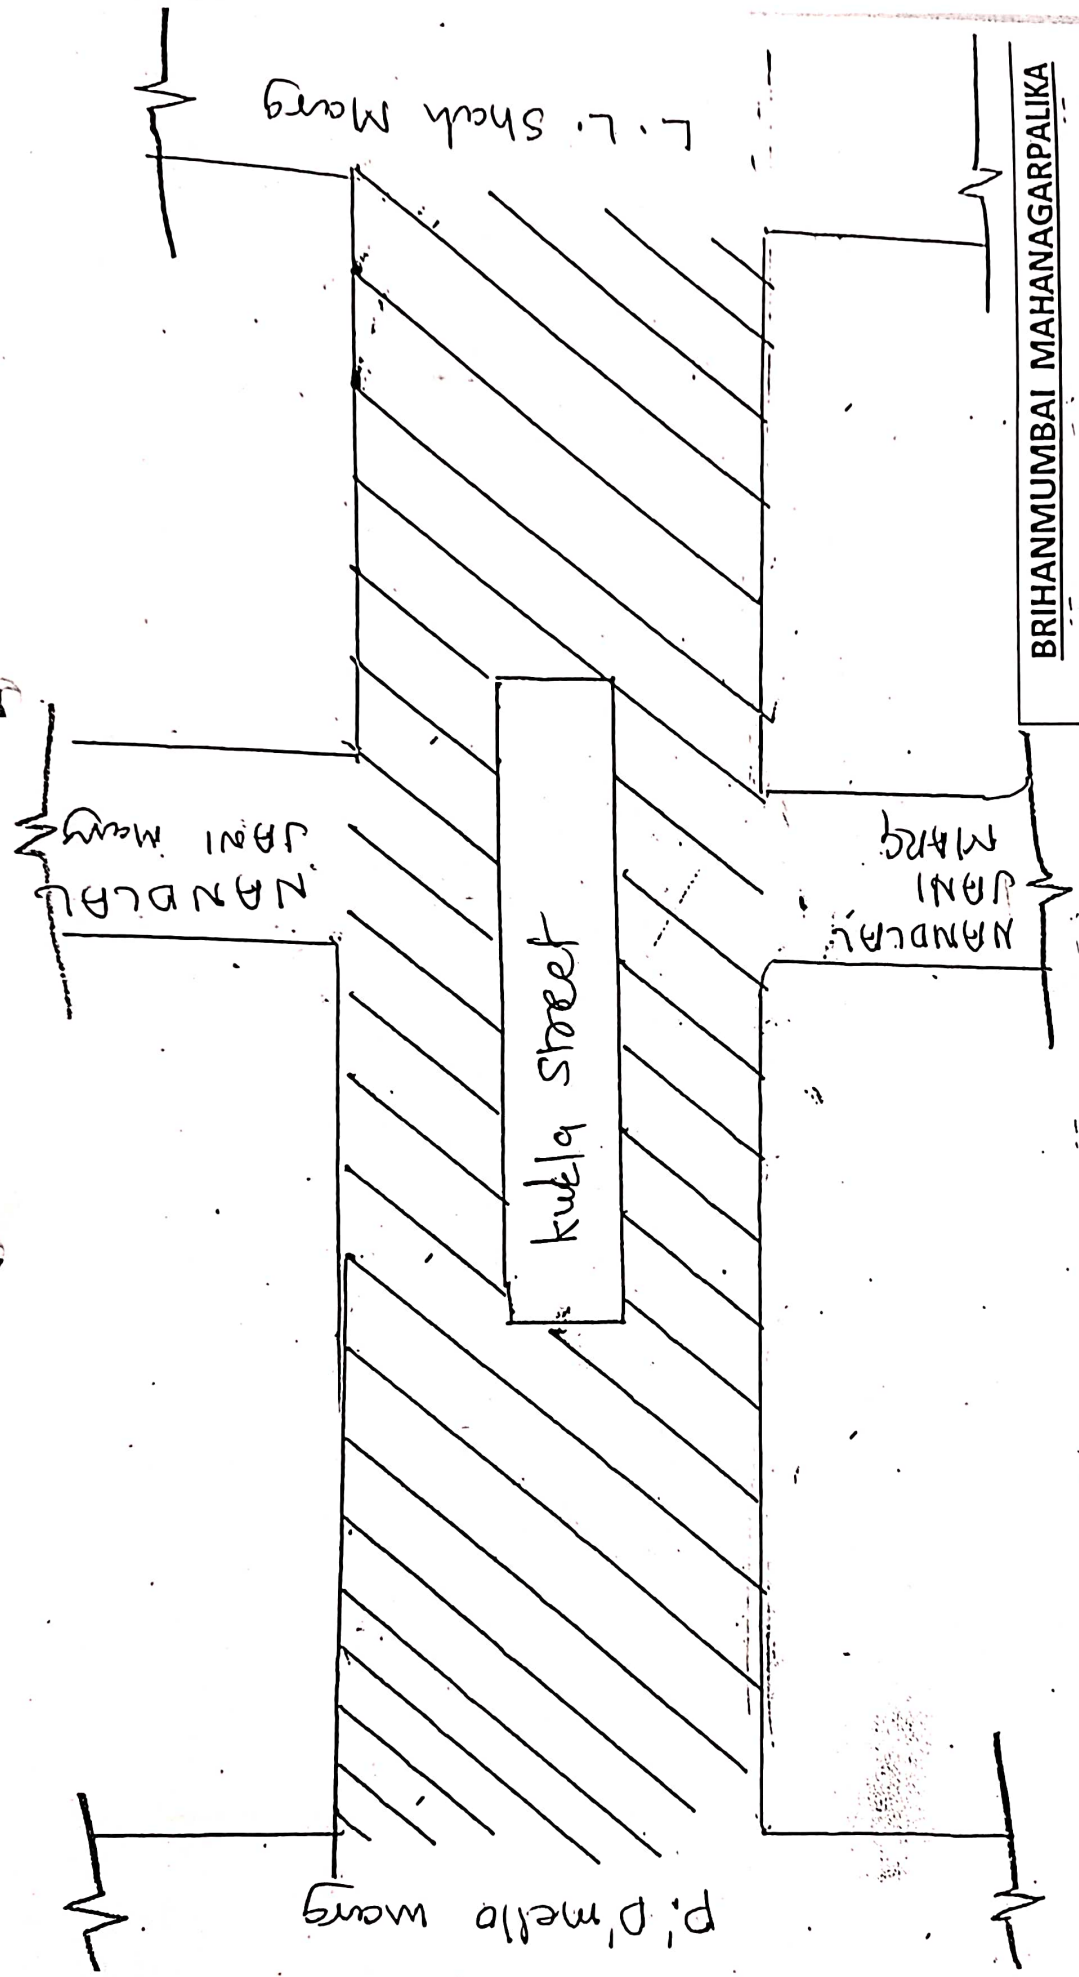


BRIHANMUMBAI MAHANAGARPALIKA			
IMPROVEMENT OF KURLA STREET IN ASPHALT			
IN 'B' WARD (RESURFACING).			
DRG. NO. -	Dy. Ch. E. (Rds) City /	/	dt.
SERC	AERC	EERC	Dy. Ch. E. (Rds) C

PROPOSED WORK SHOWN 

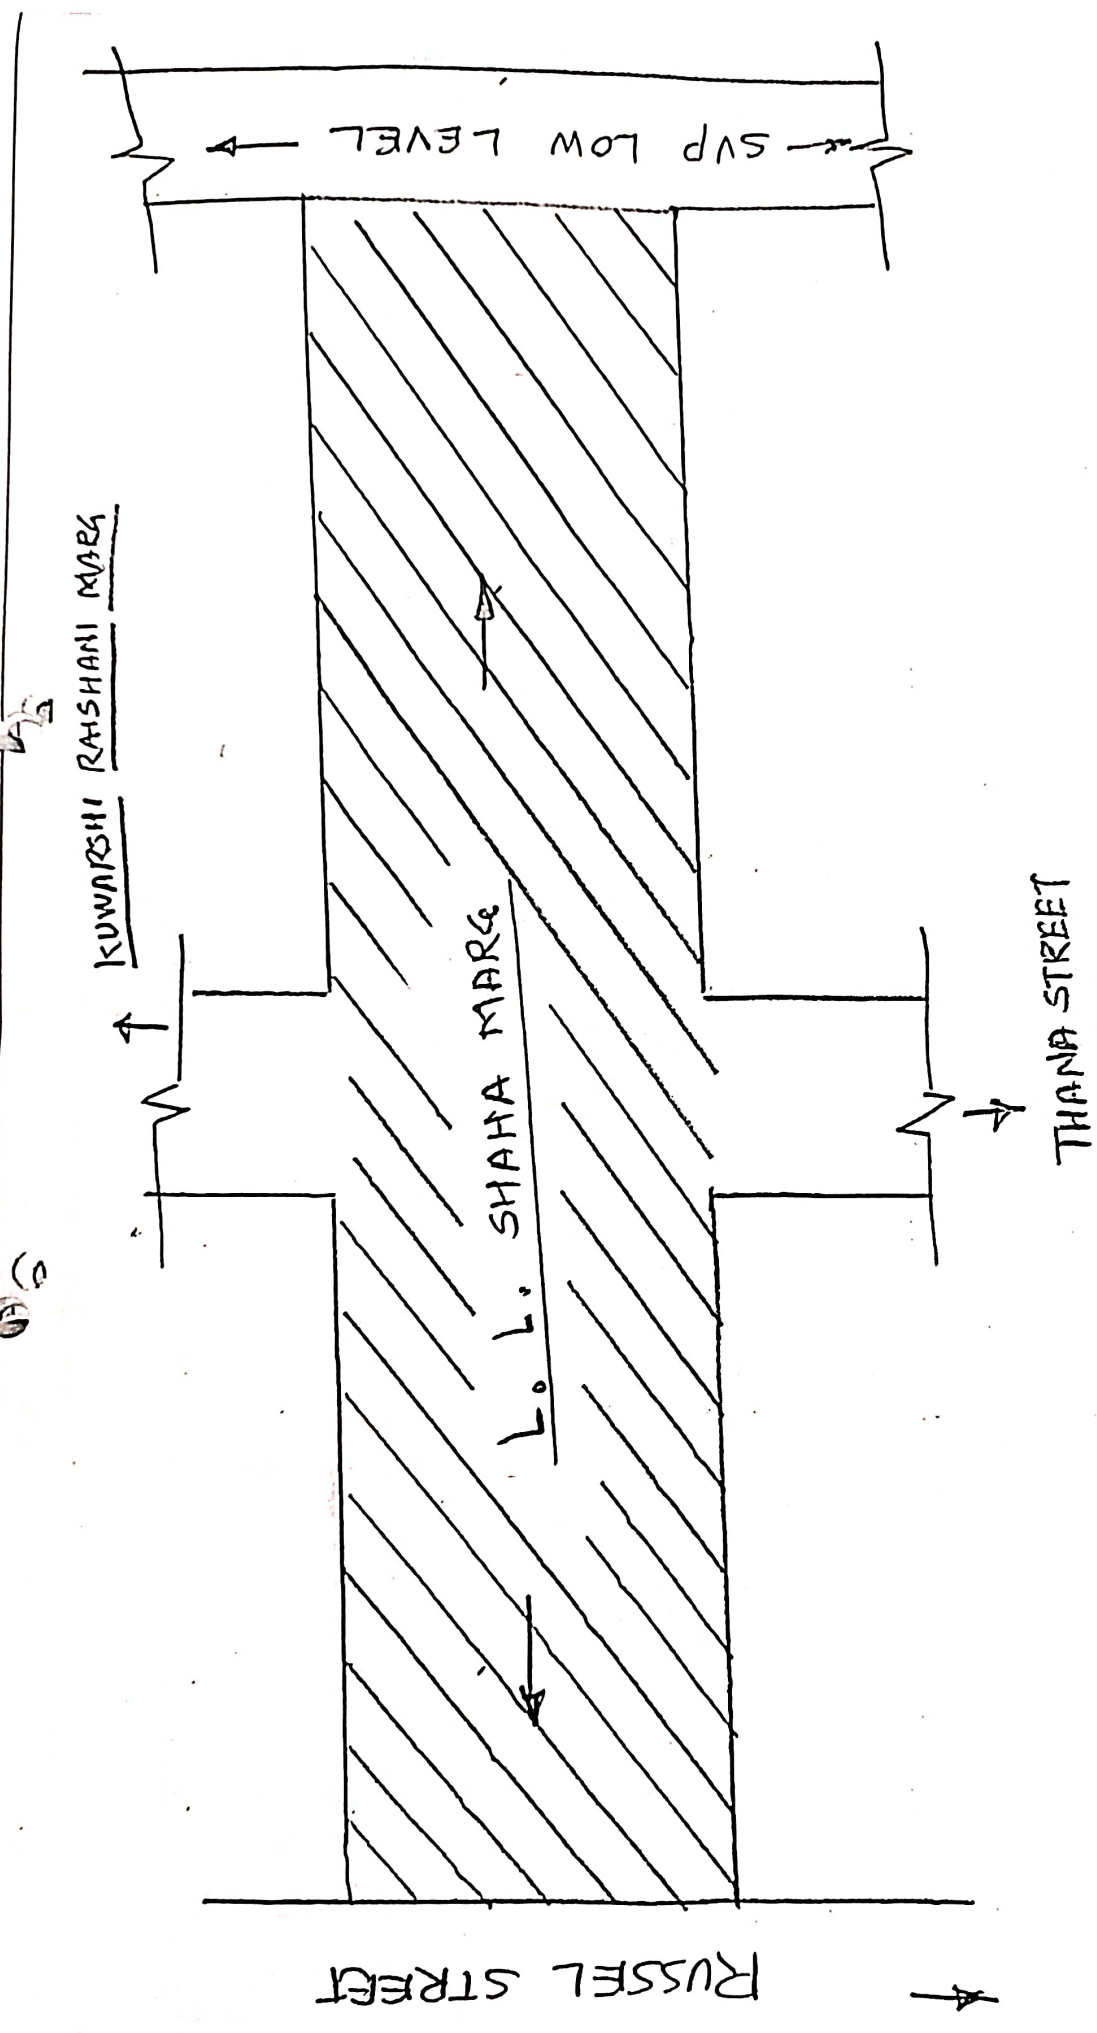


BRIHANMUMBAI MAHANAGARPALIKA			
IMPROVEMENT OF Liladhar Lakshami Shaha marg in Asphalt (Resurfacing)			
DRG.NO.-	Dy.Ch.E.(Rds)City/	/	dt.
SERC	AERC	EERC	Dy.Ch.E.(Rds)C


 PROPOSED WORK SHOWN

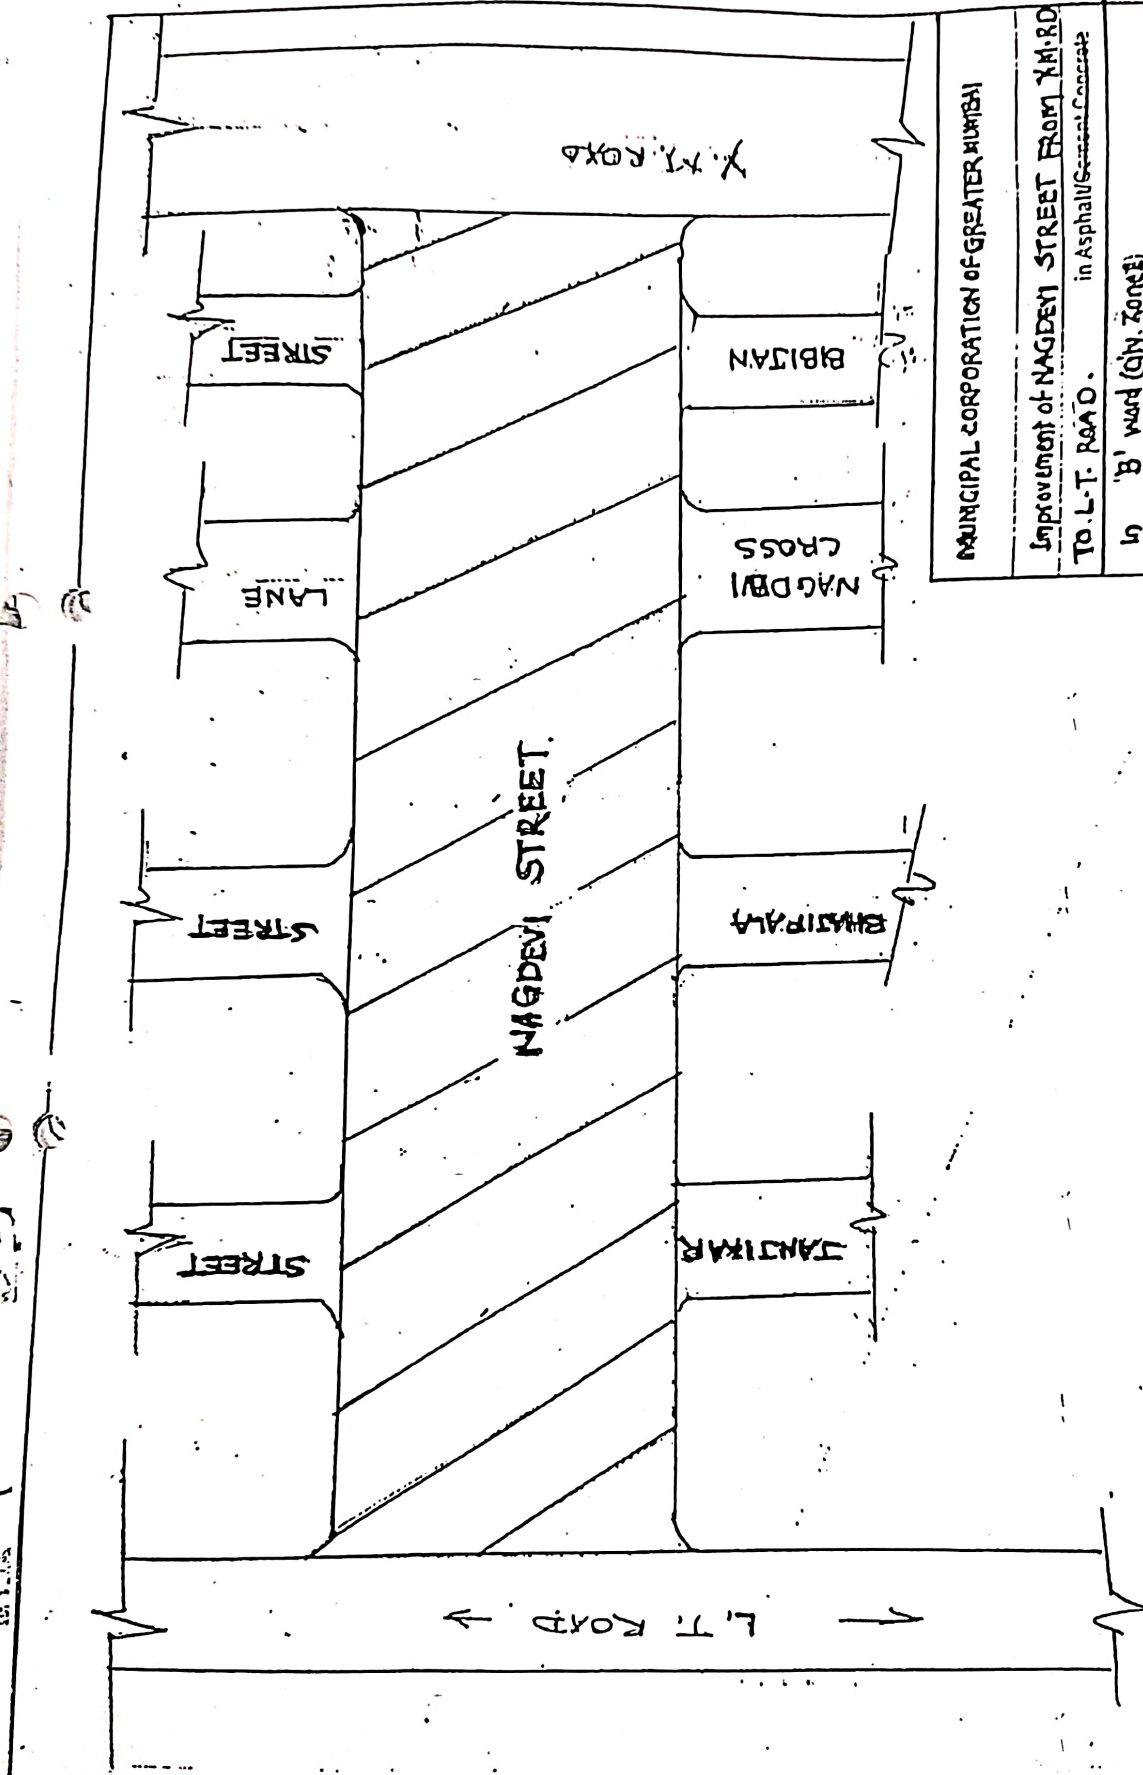

MUNICIPAL CORPORATION OF GREATER MUMBAI			
Improvement of NAGDEVI STREET FROM X.Y. ROAD TO L.T. ROAD. in Asphalt/Concrete			
In 'B' ward (City Zone)			
ORG. NO. BY CH (E.R.S.) CITY			
 S.E.R.C.	 A.E.R.C.	 E.E.R.C.I.	 O.C.H.E. (M.S.)

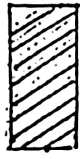

Proposed Work Shown Thus Δ. NOT TO SCALE

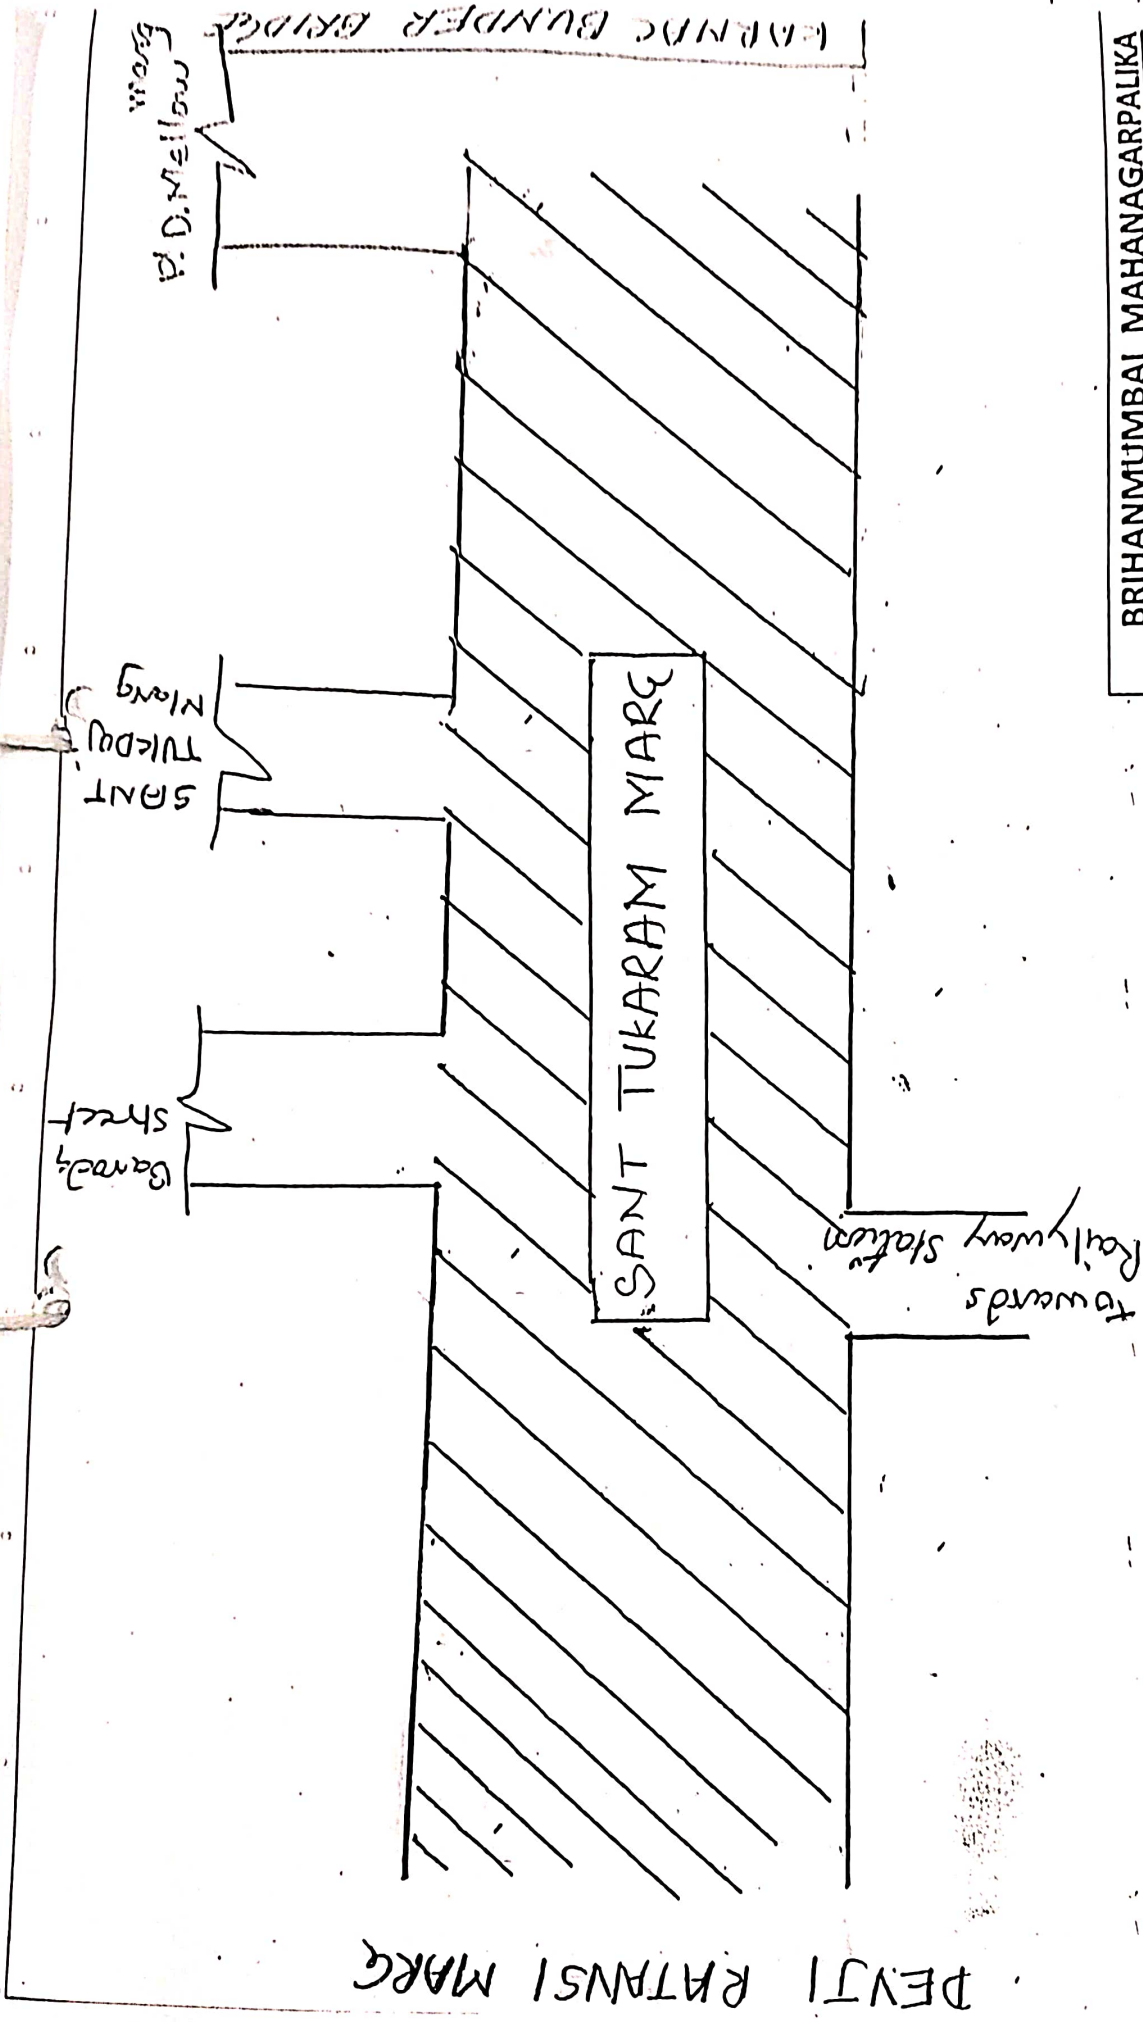


BRIHANMUMBAI MAHANAGARPALIKA

IMPROVEMENT OF

DRG. NO. -	Dy. Ch. E. (Rds) City /	/	dt.
SERC	AERC	EERC	Dy. Ch. E. (Rds) C

PROPOSED WORK SHOWN 

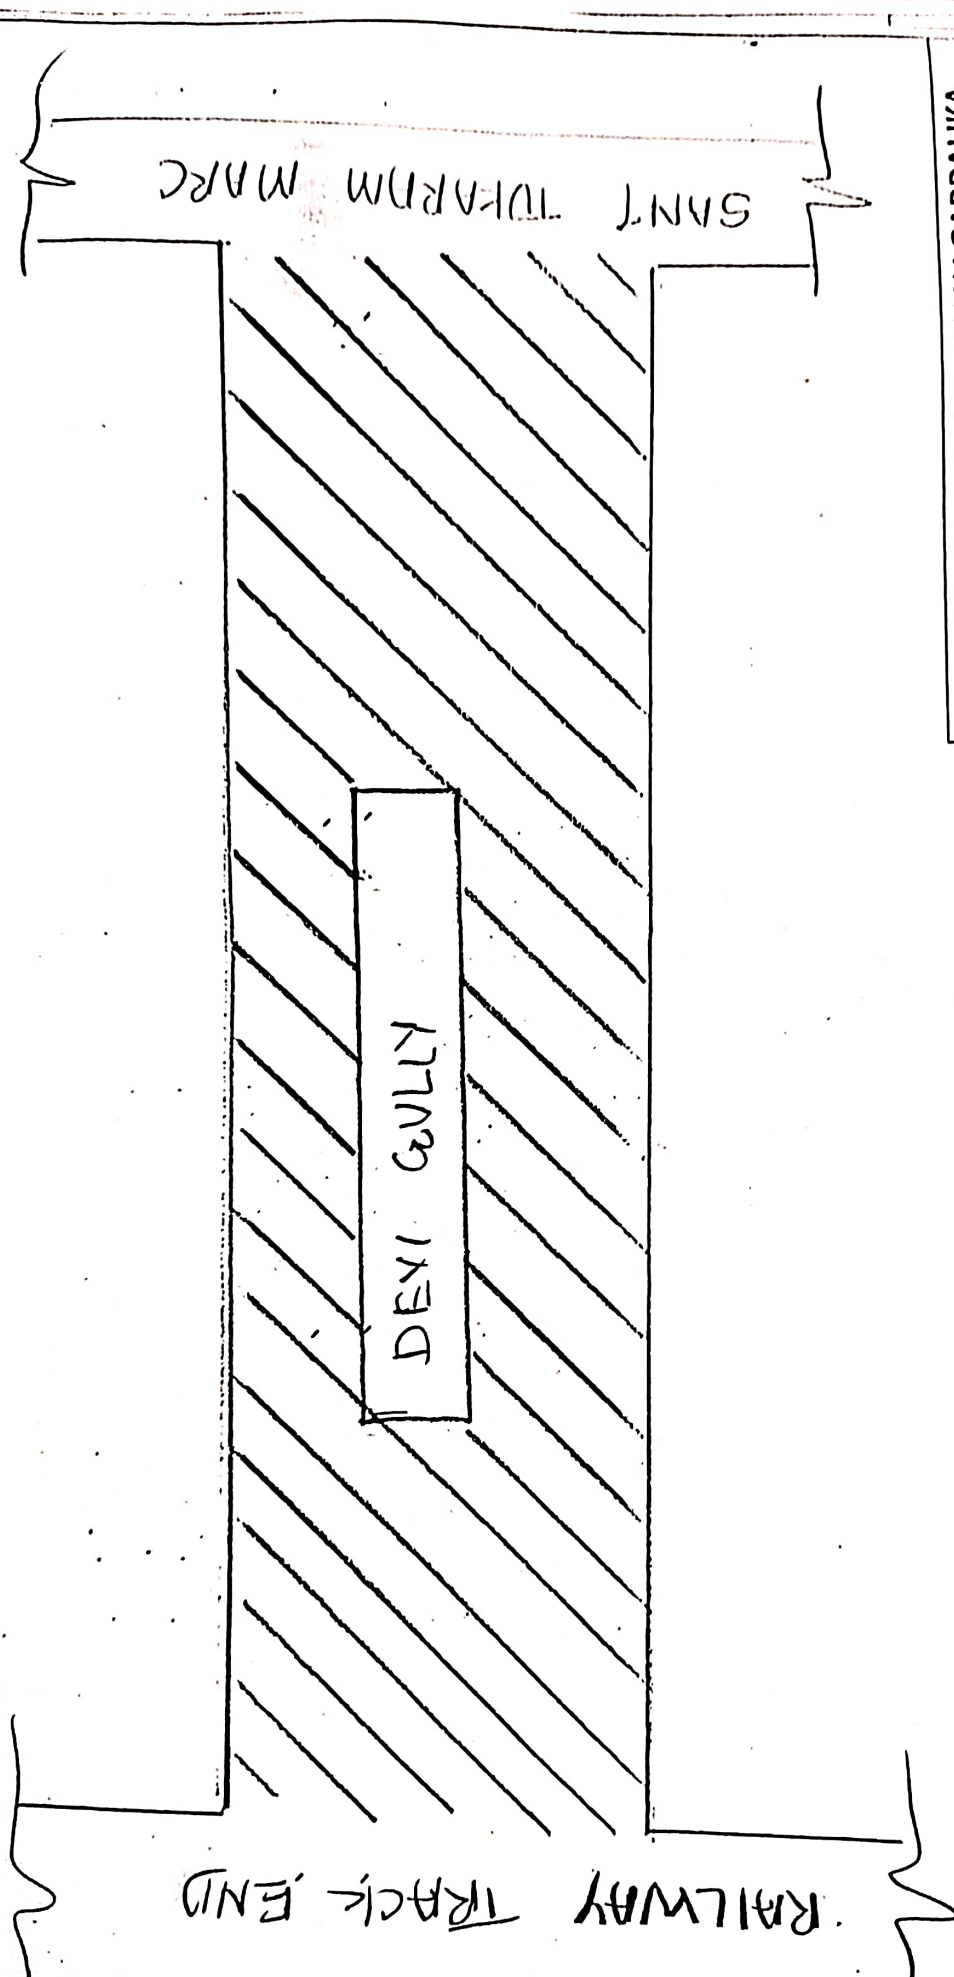

BRIHANMUMBAI MAHANAGARPALIKA

IMPROVEMENT OF DEVI GULLY IN


IN 'B' WARD (RESURFACING)

DRG. NO. - Dy.Ch.E. (Rds) City / / dt.

 Dy.Ch.E. (Rds) City	AERC	EERC	Dy.Ch.E. (Rds) City
	SFRC		

PROPOSED WORK SHOWN 

12

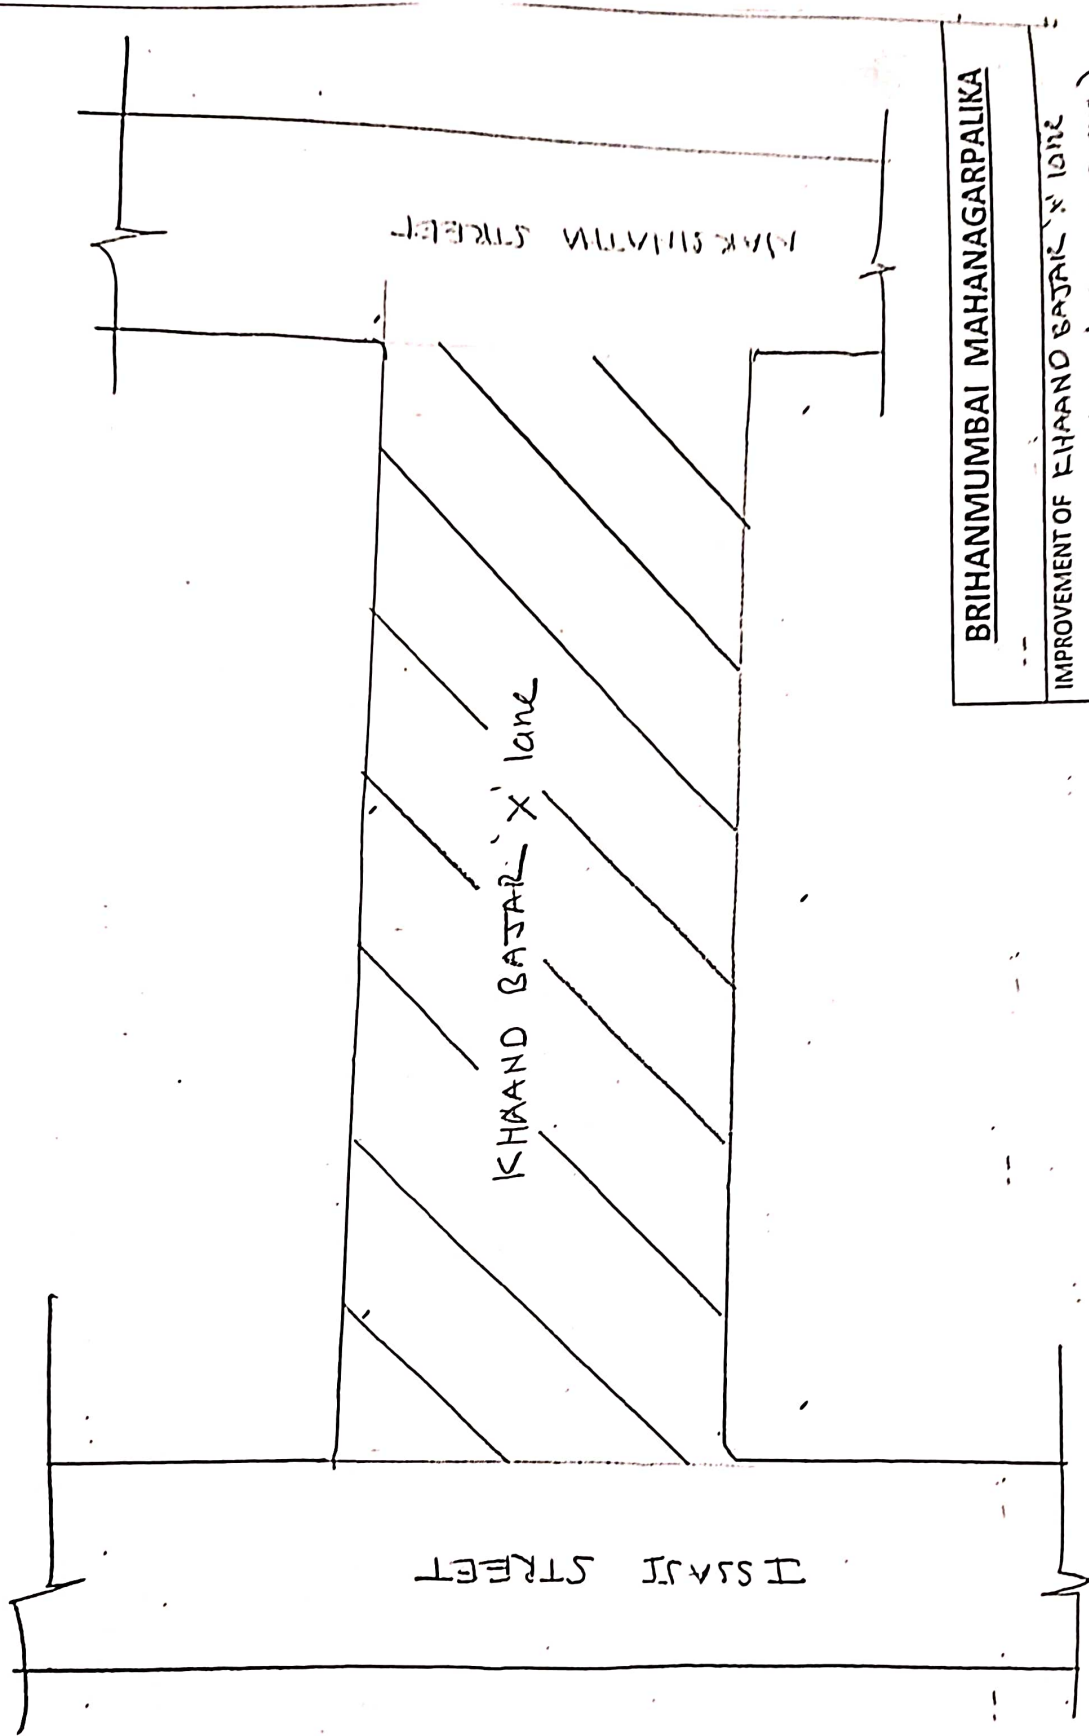


BRIHANMUMBAI MAHANAGARPALIKA

IMPROVEMENT OF KHAAND BAZAR X LANE
IN ASPHALT IN B'WARD (RESURFACING)

DRG. NO. - Dy.Ch.E.(Rds)CIV/ 1 / dt.

<i>Path</i>	<i>g</i>			
SERC	AERC	EERC	DY. CH. E. (RDS) CIV	15

19

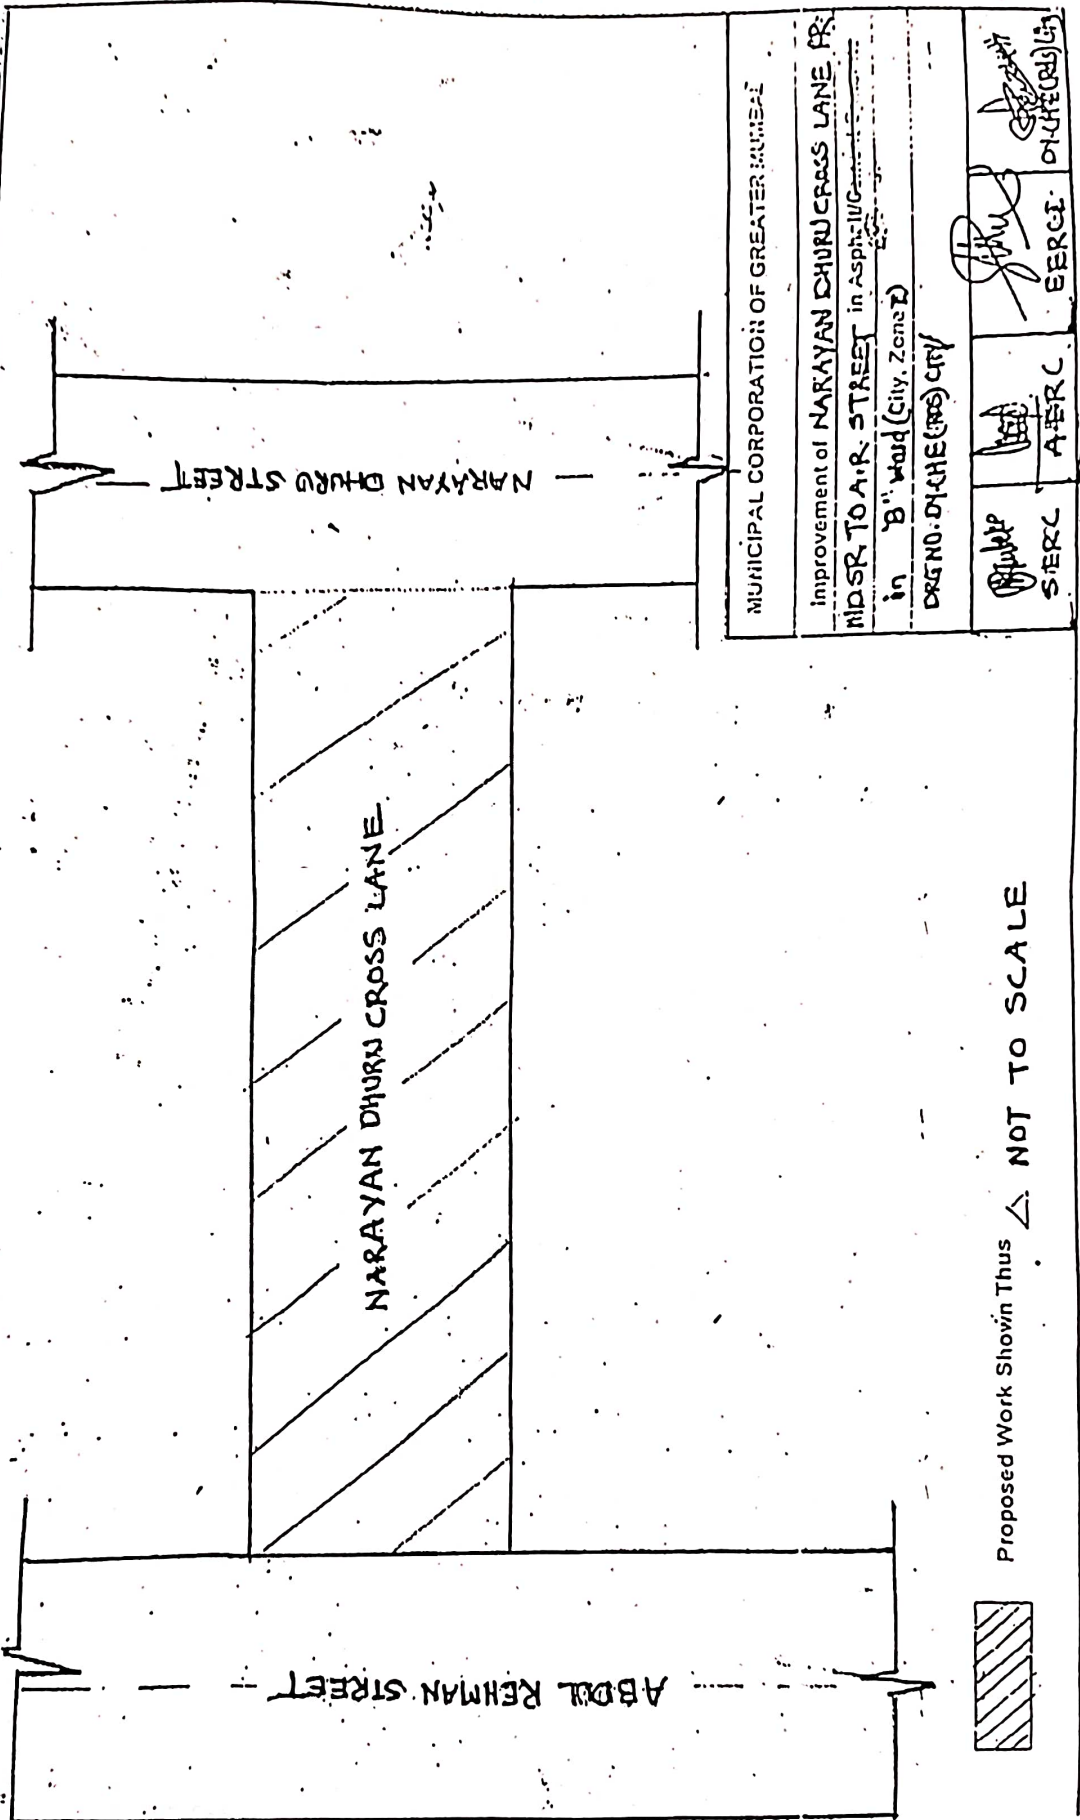

NARAYAN DHURU CROSS LANE

NARAYAN DHURU STREET

ABDOL REHMAN STREET

MUNICIPAL CORPORATION OF GREATER MUMBAI

Improvement of NARAYAN DHURU CROSS LANE FR

MID SR. TO A.R. STREET in ASPHALT


in 'B' Ward (City Zone D)

DRG NO. D/CHE (105) 017

SERC	AERC	EERC	D/CHE (105) 017




Proposed Work Shown Thus NOT TO SCALE

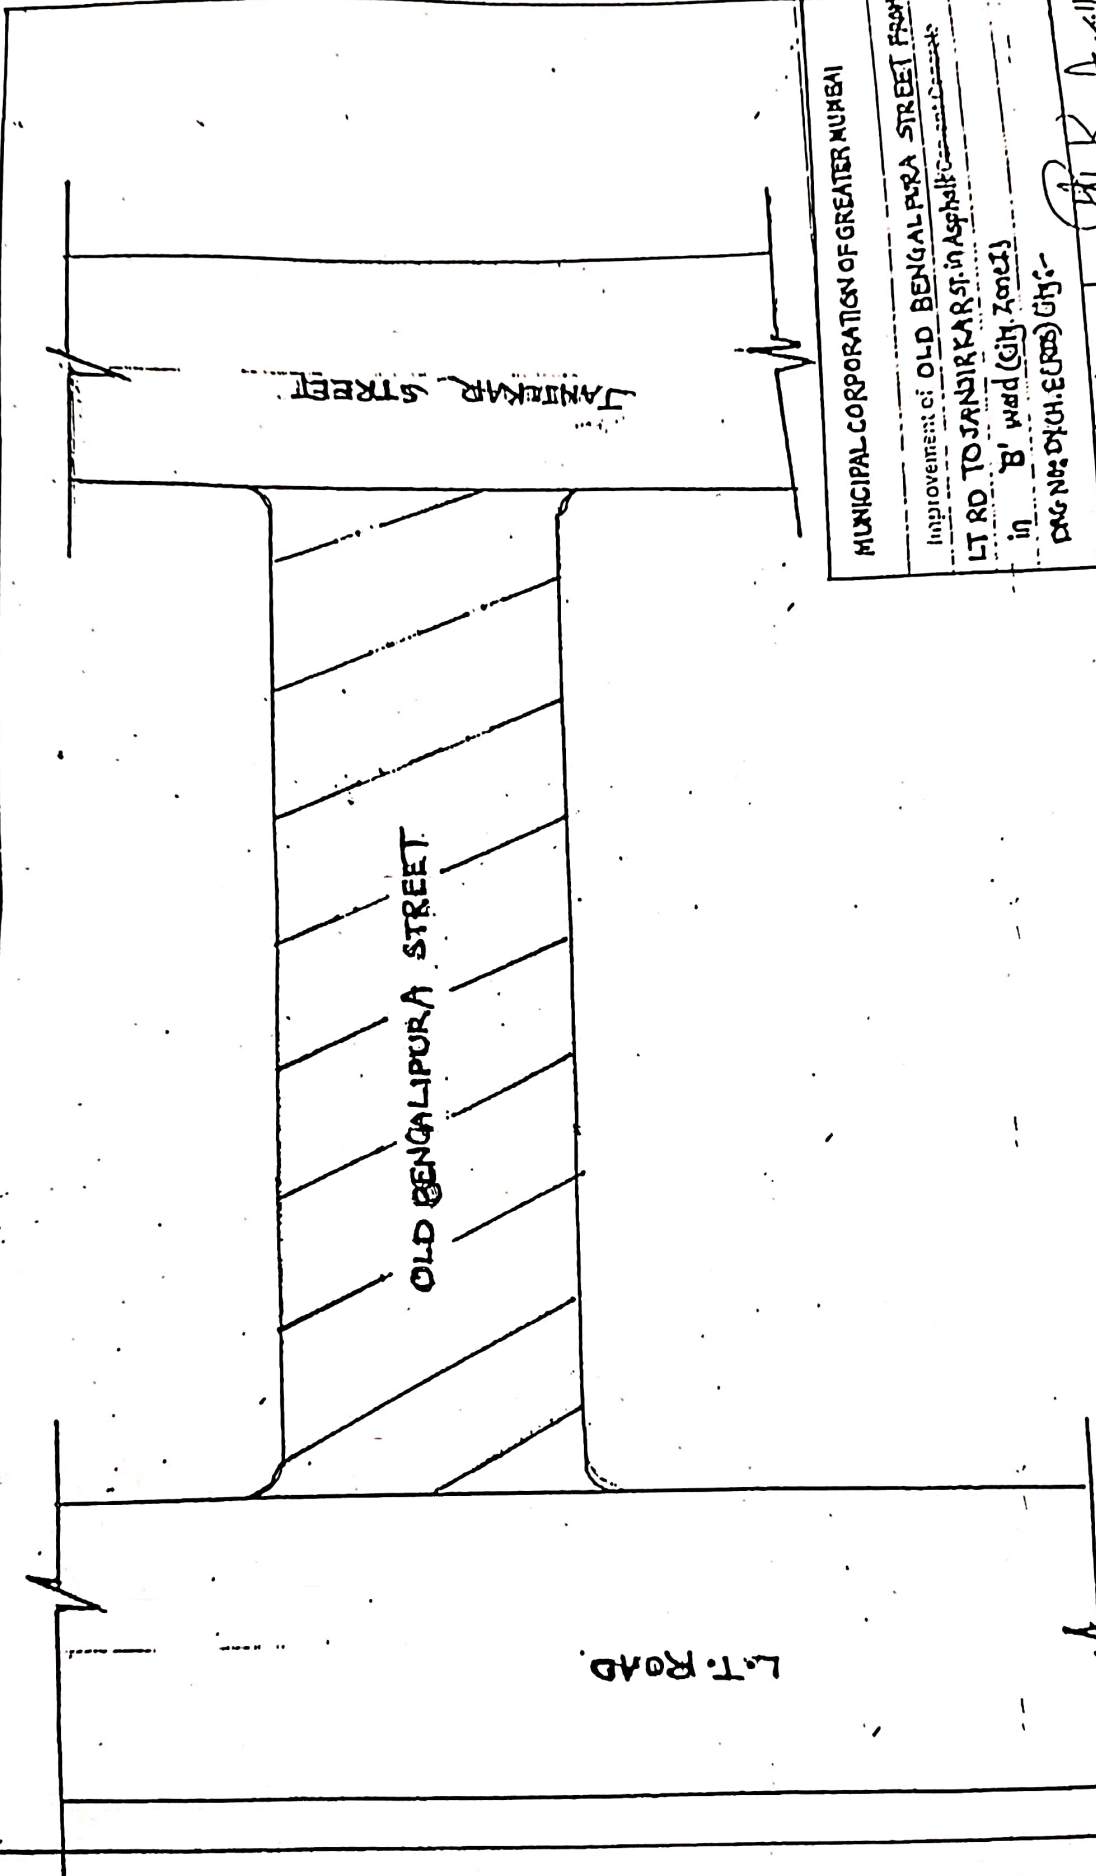


MUNICIPAL CORPORATION OF GREATER MUMBAI
Improvement of OLD BENGALIPURA STREET FROM
LT RD TO JANAKAR ST. in Asphalt
in 'B' ward (City Zone) :-
DAG NO. DYCH. (E. RD) 0174 :-

 S. R. C.	 A. E. R. C.	 E. E. N. C. I.	 D. I. C. E. L. E. R. A. T. I. O. N.
--------------	-----------------	--------------------	---


Proposed Work Shown Thus  NOT TO SCALE

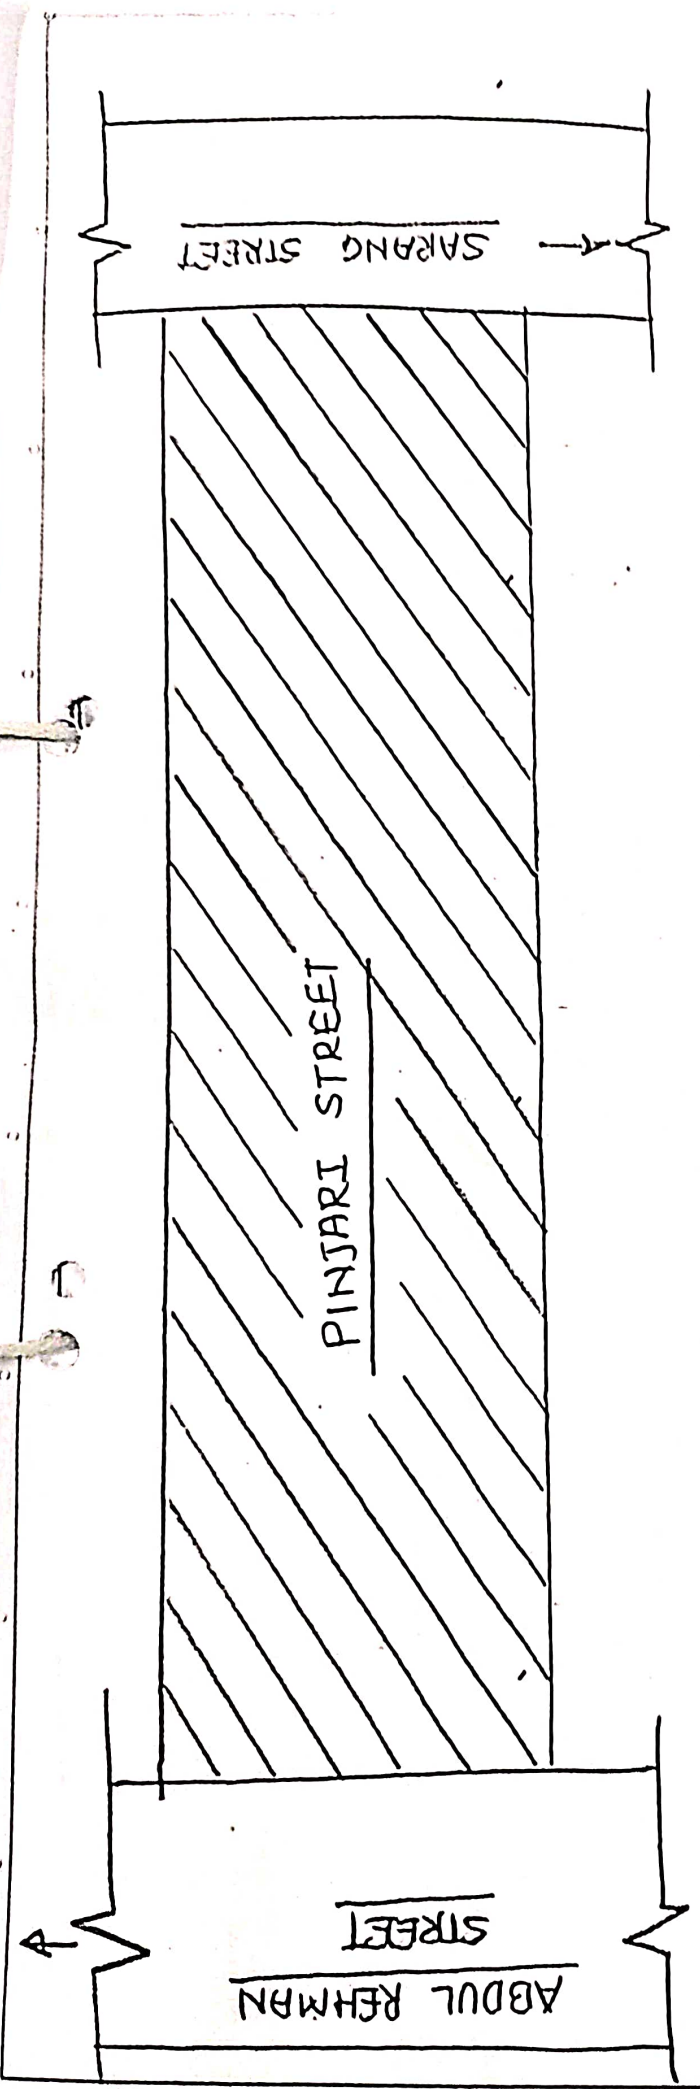


PROPOSED WORK SHOWN - 

BRIHANMUMBAI MAHANAGARPALIKA

IMPROVEMENT OF PINJARI STREET IN ASPHALT
IN 'B' WARD (RESURFACING)

DRG. NO. - Dy. Ch. E. (Rds) / 1 / dt.			
	AERC	EERC	Dy. Ch. E. (Rds) / C
SERC			

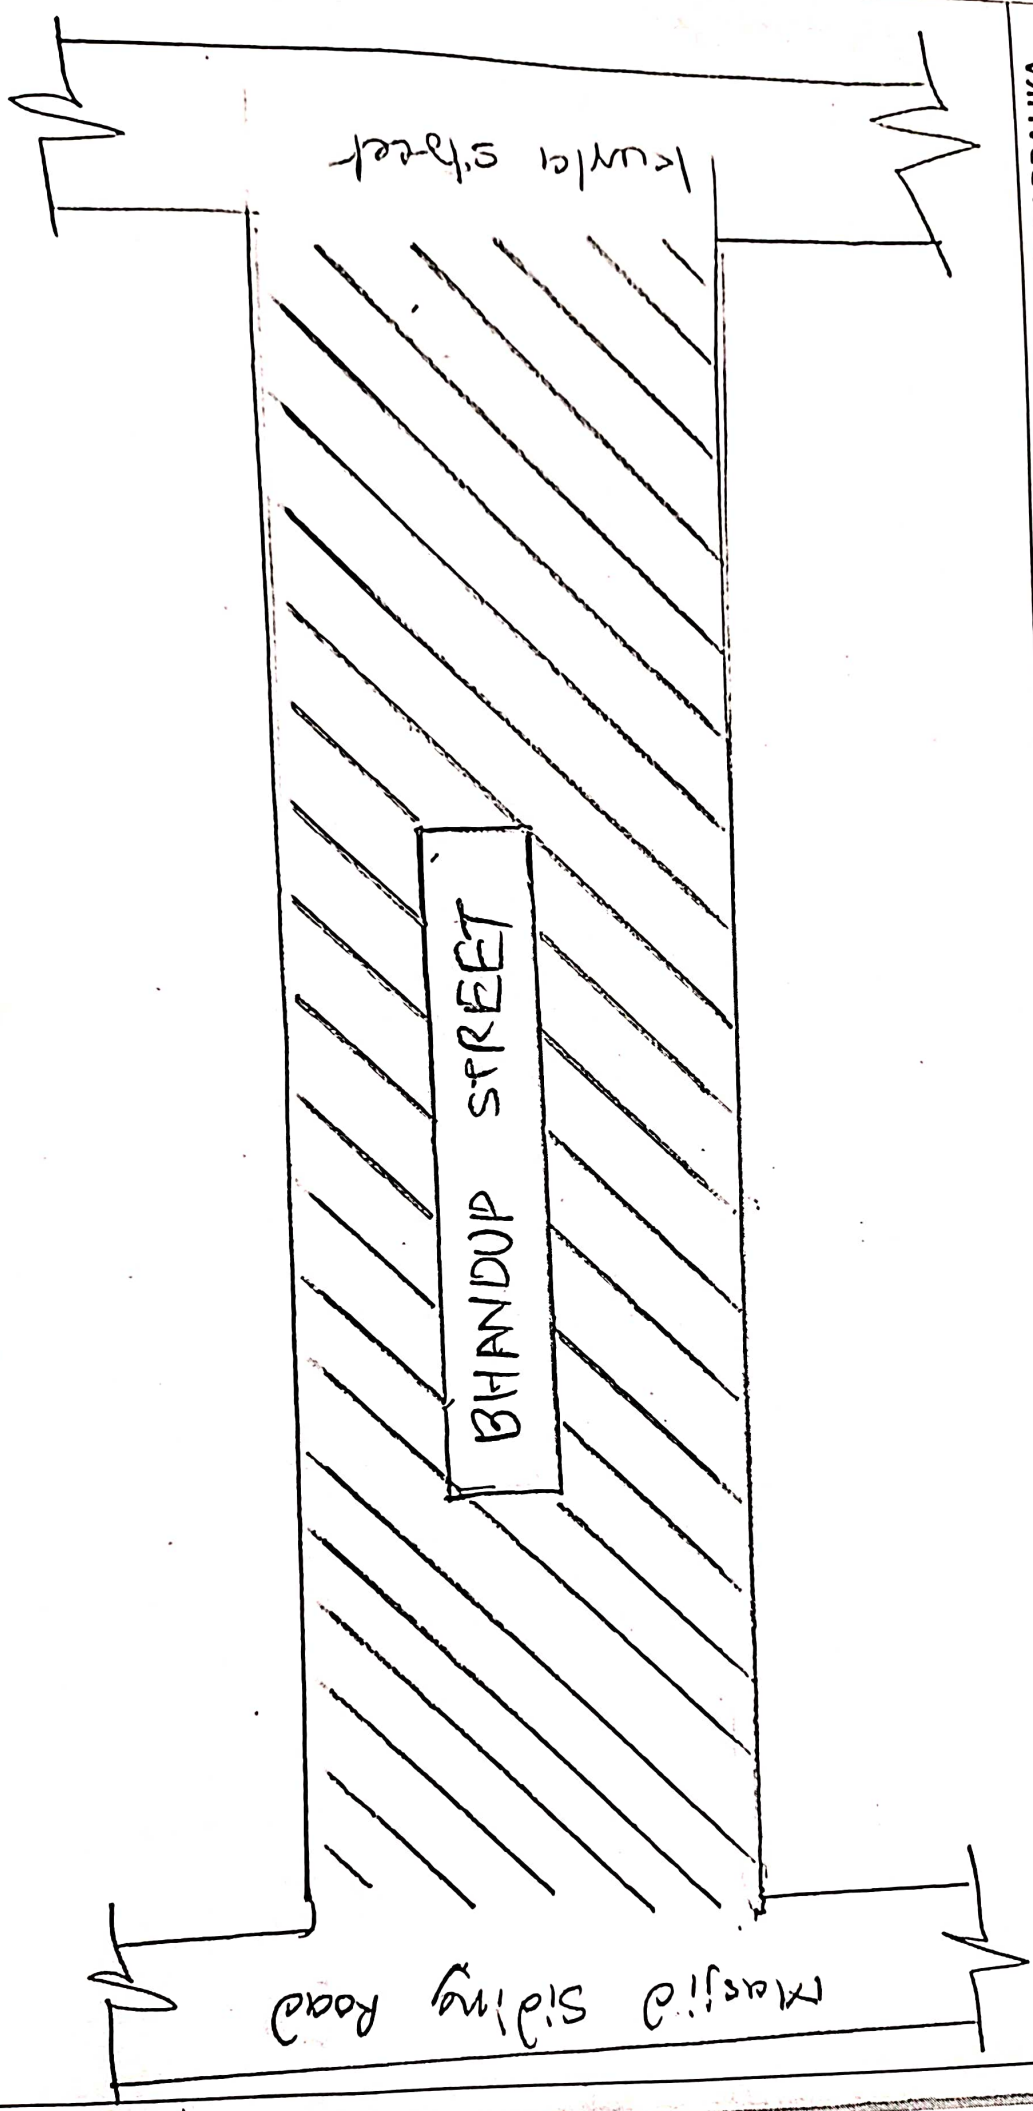

BRIHANMUMBAI MAHANAGARPALIKA

IMPROVEMENT OF BHANDUP STREET IN ASPHALT IN

'B' WARD (RESURFACING)

DRG. NO. - Dy.Ch.E.(Rds)City / / dt.


SERC

AERC

EERC


Dy.Ch.E.(Rds)City

PROPOSED
WORK SHOWN THUS

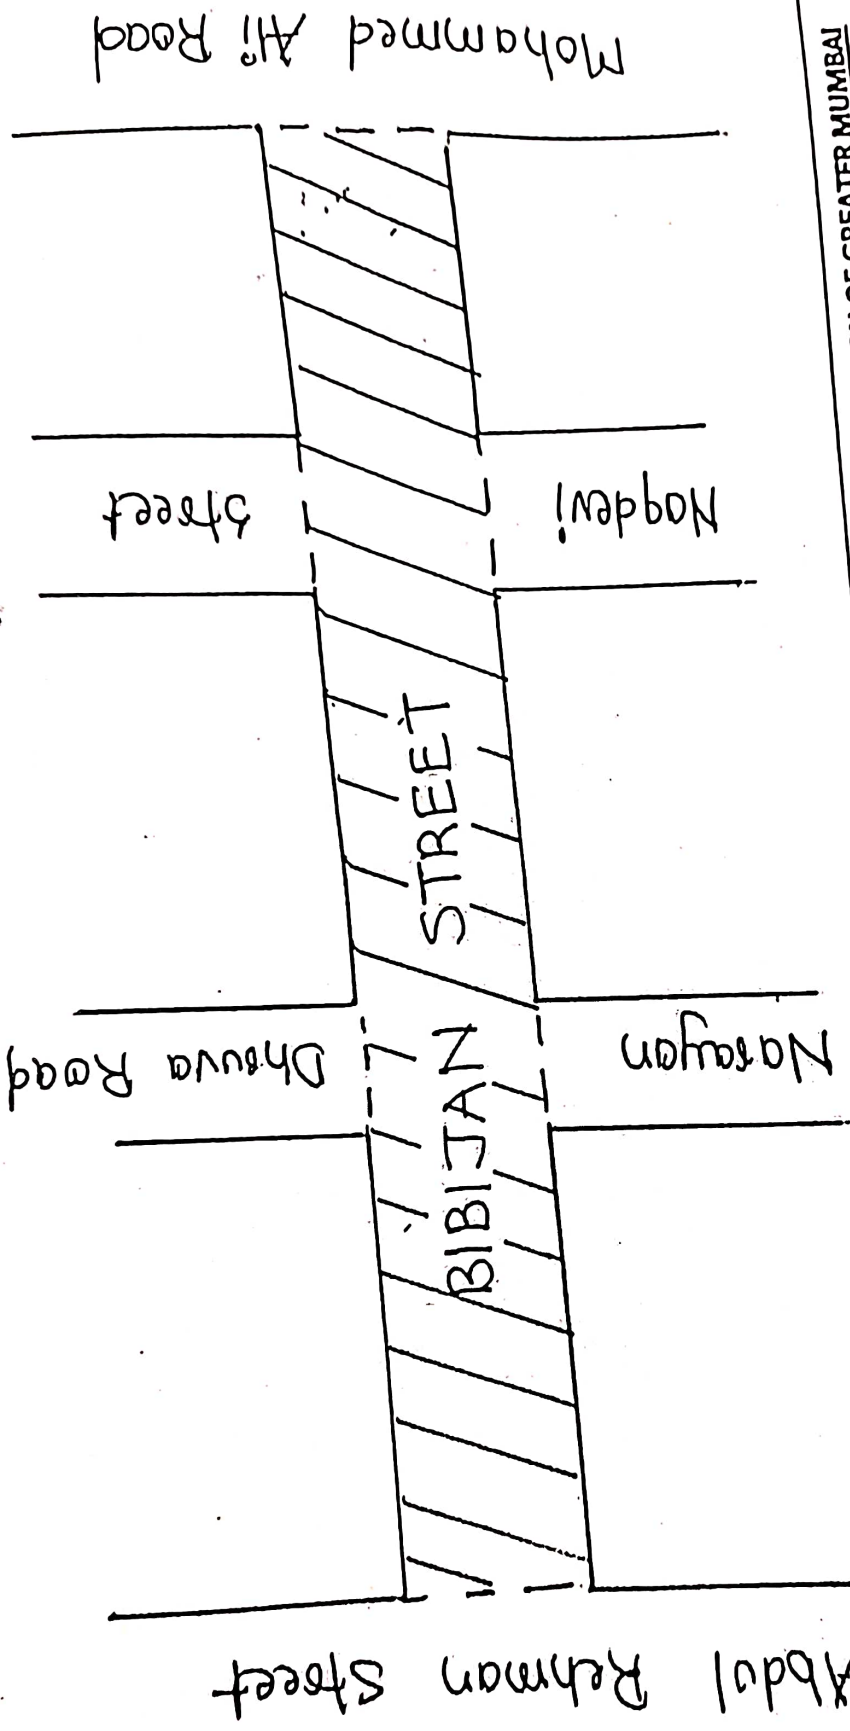

MUNICIPAL CORPORATION OF GREATER MUMBAI			
IMPROVEMENT OF BIBIJAN STREET in Asphalt in 'B' WARD.			
DRG. No-Dy.Ch.E(Rds)City/ / /			
			Dy. Ch.E (Rds)City
SERC	AERC	EERC	

Not to the scale

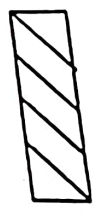


Proposed Work Shown Thus -





52

CHAKLA STREET


WORLD A.T.I. MARK

CHAKLA X LANE

PROPOSED WORK SHOWN 

BRIHANMUMBAI MAHANAGARPALIKA			
IMPROVEMENT OF CHAKLA X LANE IN			
ASHPHALT IN 'B' WARD (RESURFACING)			
DRG. NO. - Dy.Ch.E. (Rds/City) / / dt.			
			
SE/C	AERC	EERC	Dy.Ch.E. (Rds/C)

10-7-23

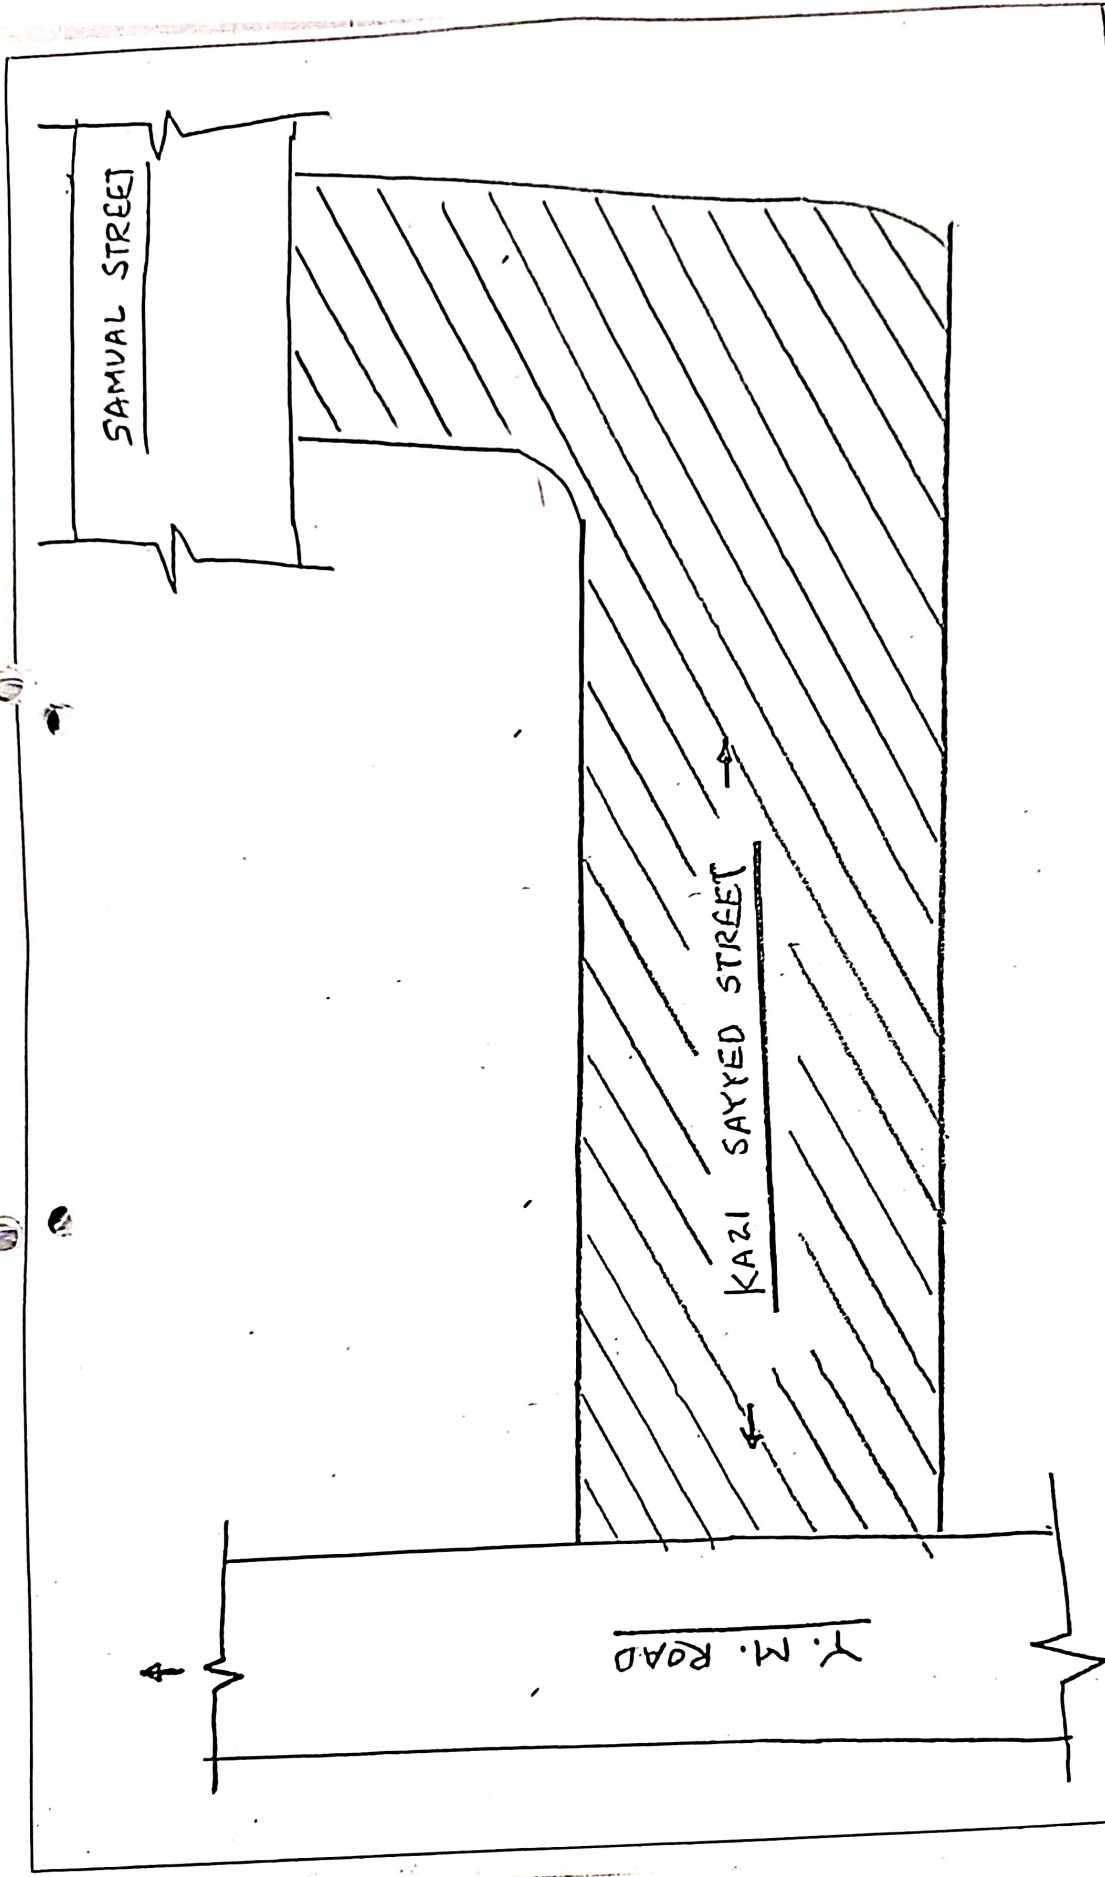


PROPOSED WORK SHOWN


BRIHANMUMBAI MAHANAGARPALIKA


IMPROVEMENT OF KAZI SAYYED STREET IN
ASHPIAT IN 'B' WARD (RESURFACING)

DRG. NO. - Dy. Ch. E. (Rds) CIV / dt.			
<i>[Signature]</i>	AERC	EERC	Dy. Ch. E. (Rds) CIV
SERC			

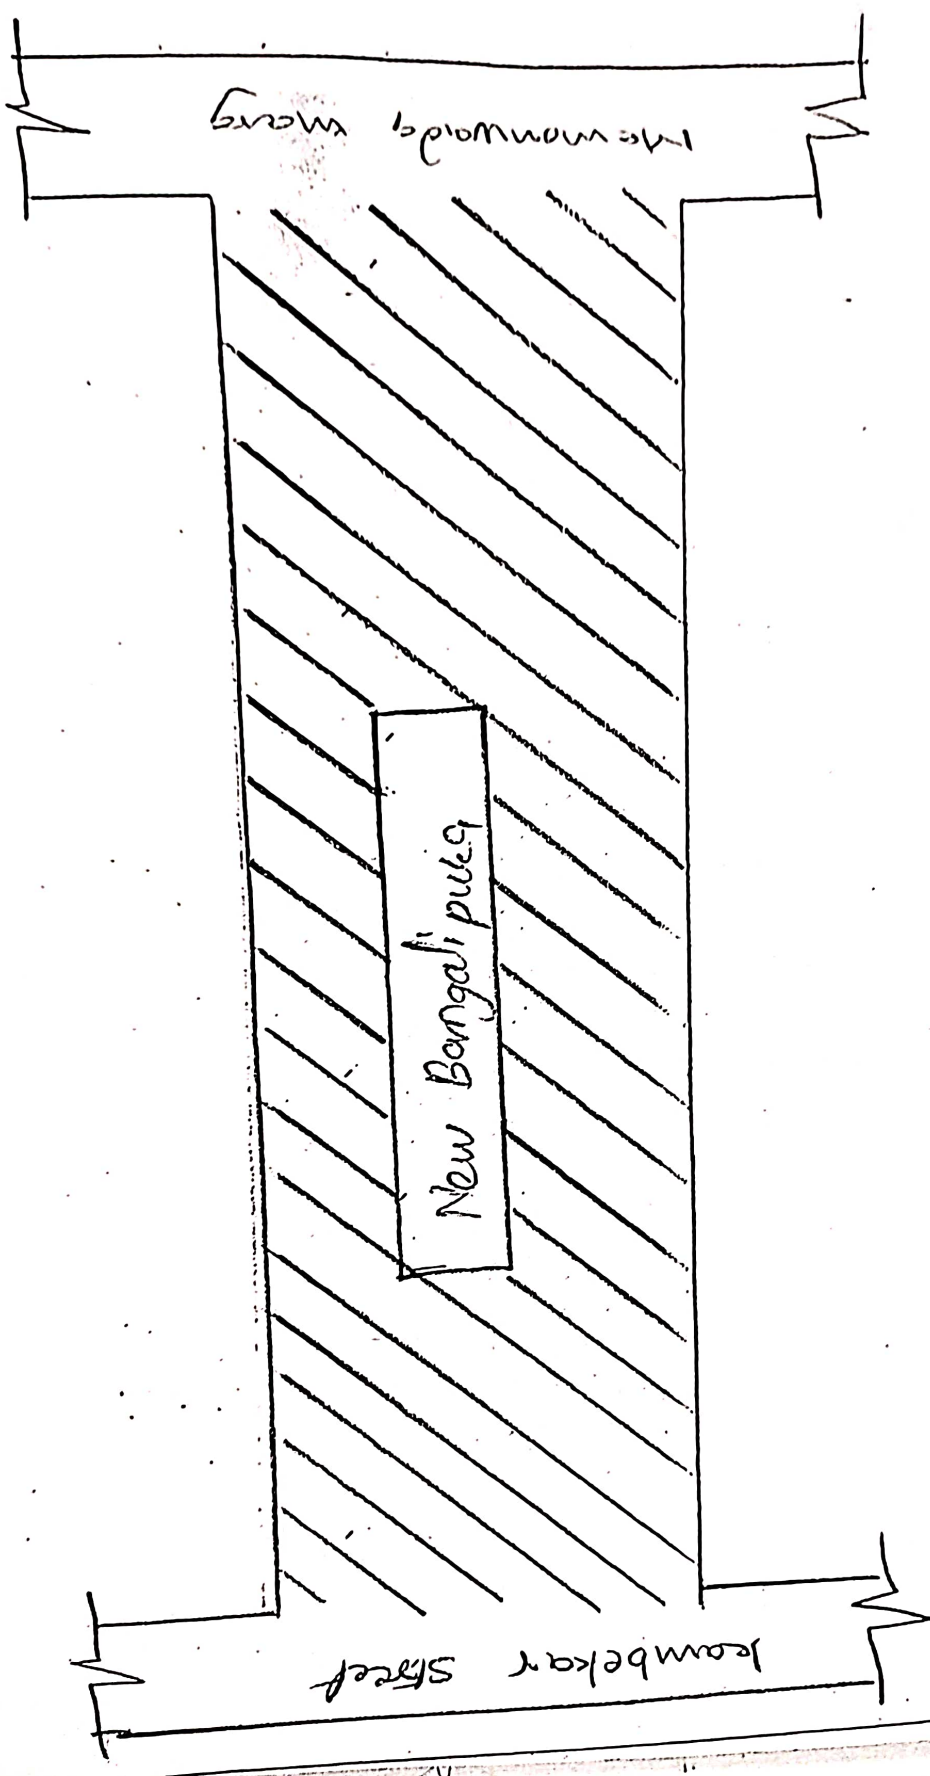

PROPOSED WORK SHOWN 

<u>BRIHANMUMBAI MAHANAGARPALIKA</u>			
IMPROVEMENT OF NEW BANGALIPURA STREET IN 'B' WARD (RESURFACING)			
DRG. NO. - Dy.Ch.E. (Rds) City /	/	dt.	
			
SERC	AERC	EERC	Dy.Ch.E. (Rds) City

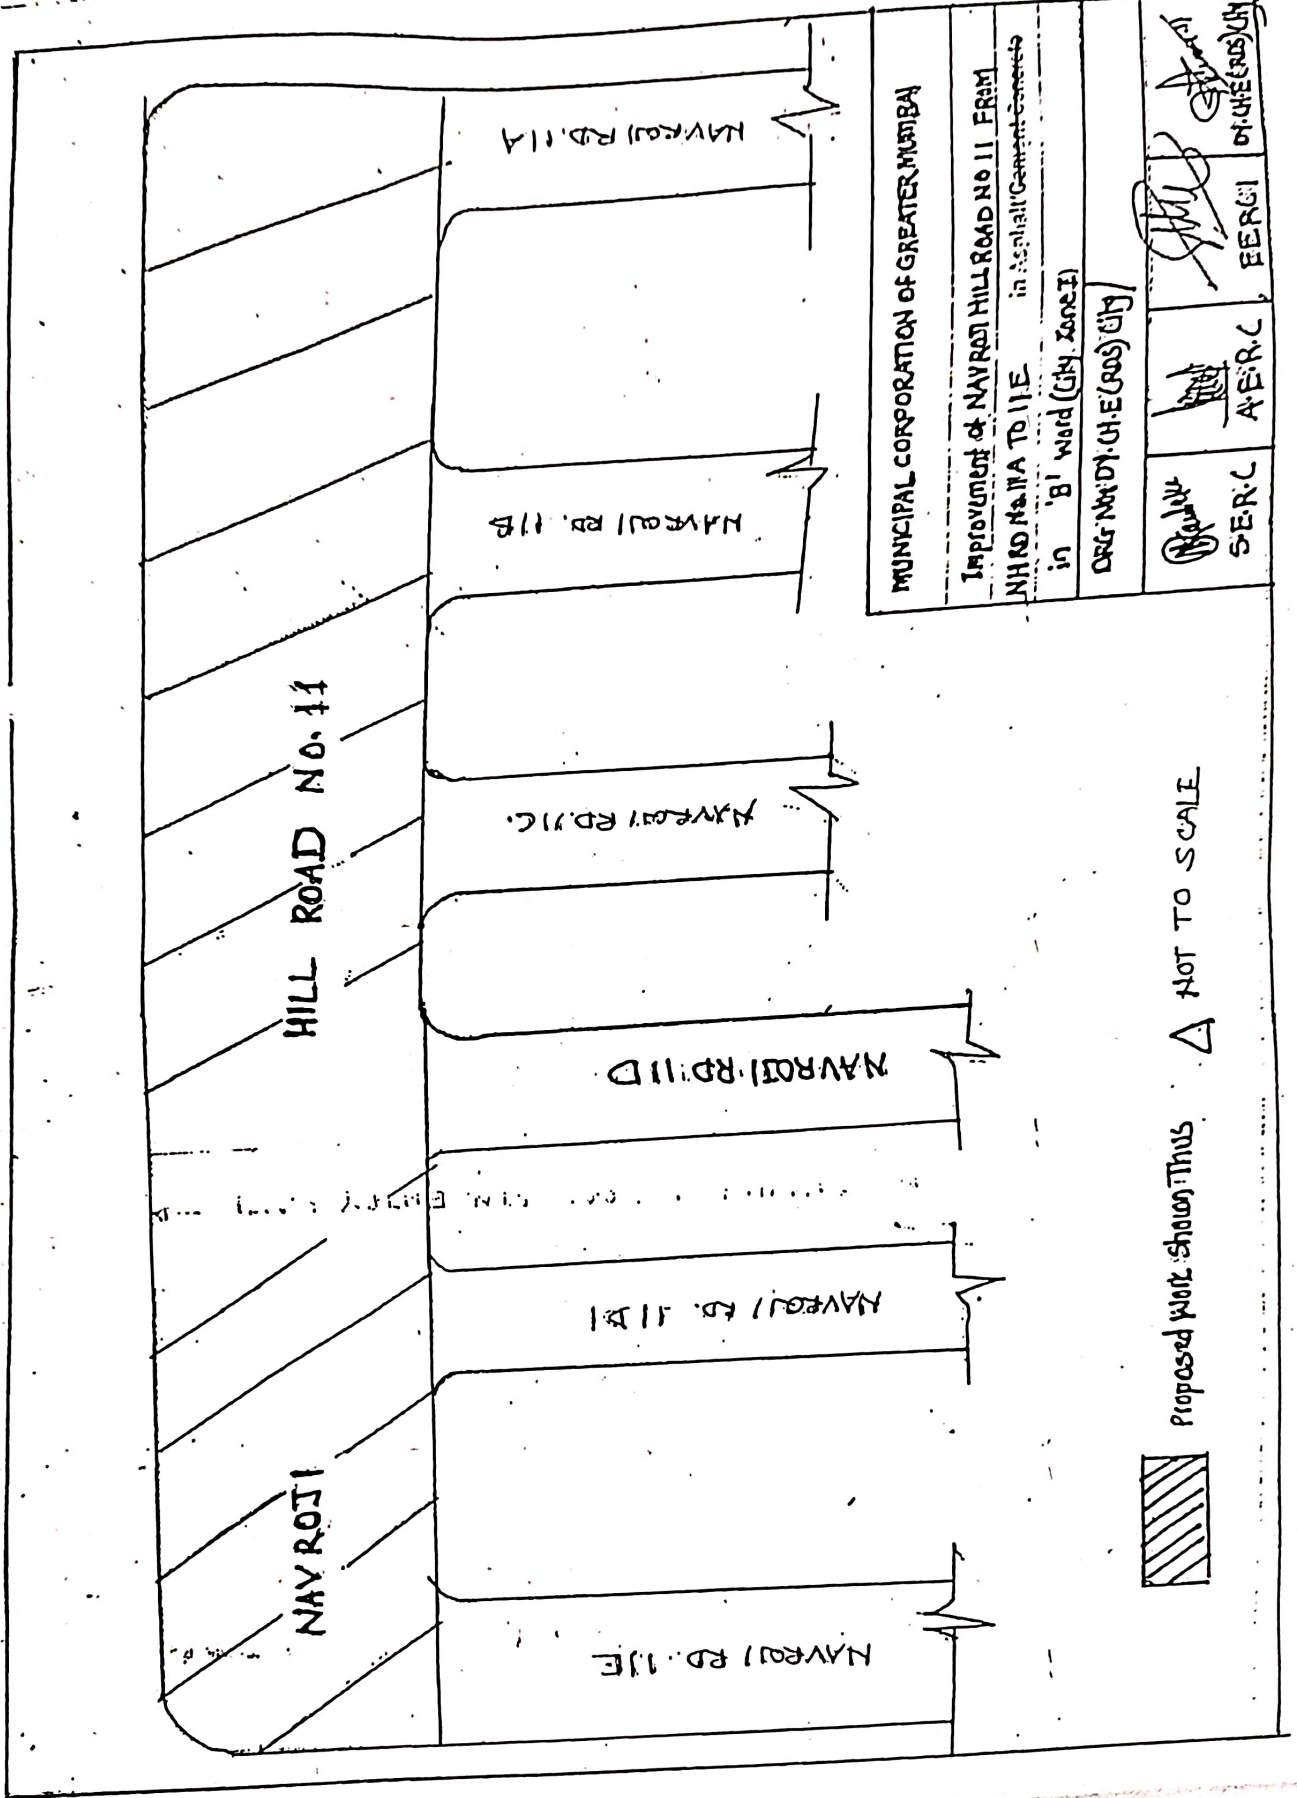

MUNICIPAL CORPORATION OF GREATER MUMBAI


IMPROVEMENT OF NAVROJI HILL ROAD NO 11 FROM

NH NO 11A TO 11E in Asphalt Cement Concrete

in 'B' Ward (City Zone I)

DRG. NO. D/CH.E/GS/05/017


 S.E.R.C.	 A.E.R.C.	 E.E.R.C.	 CH.E/GS/05/017
--------------	--------------	--------------	--------------------

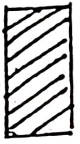





Proposed Work Shown Thus

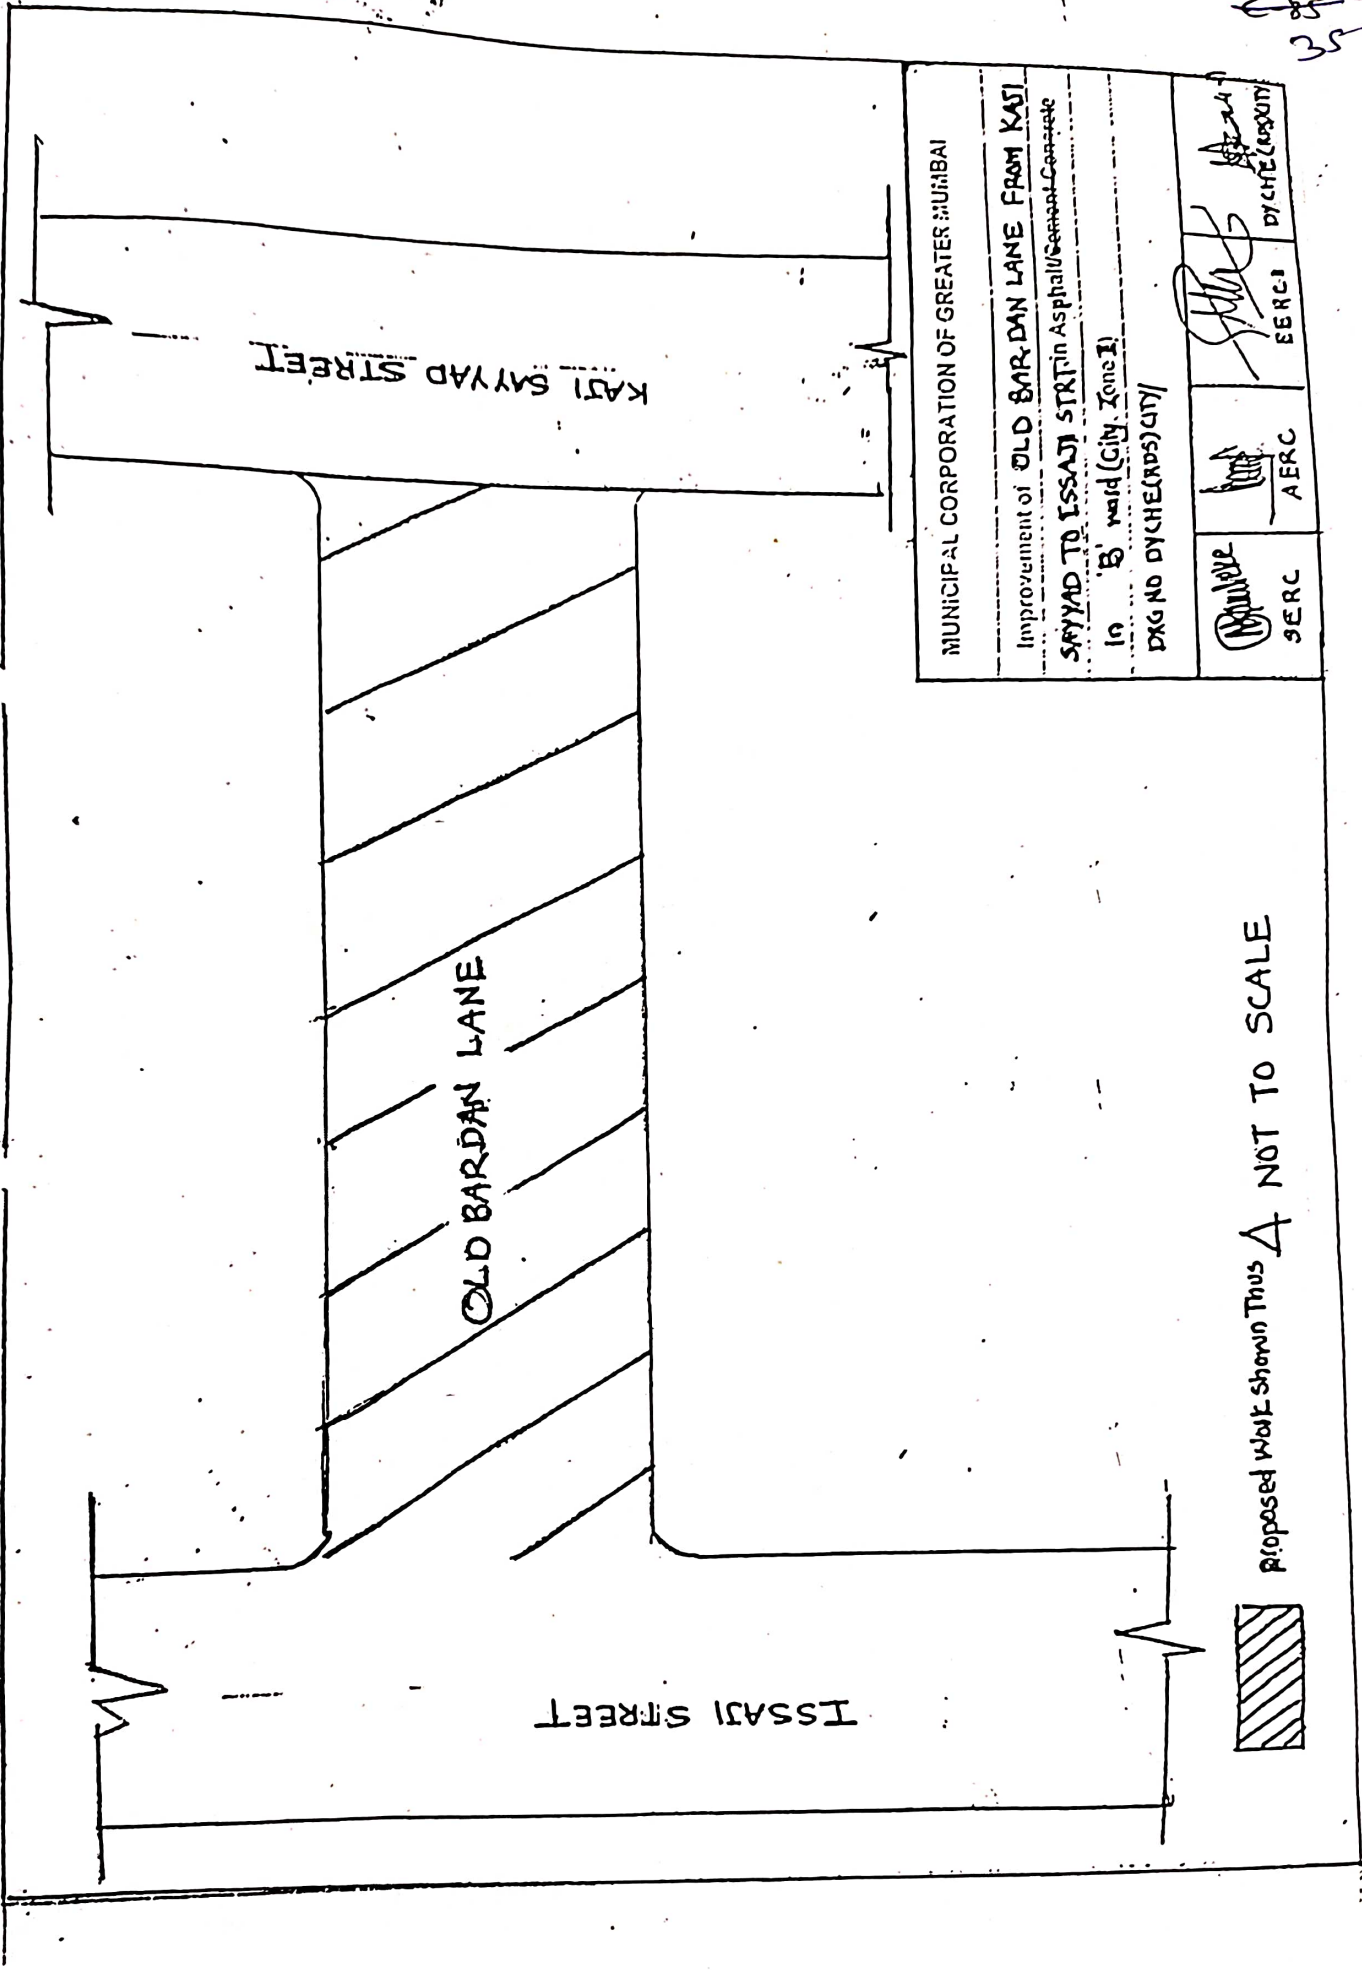


NOT TO SCALE



MUNICIPAL CORPORATION OF GREATER MUMBAI			
Improvement of OLD BARDAN LANE FROM KASTI SAYYAD TO ISSAJI STREET in Asphalt/Cement Concrete			
in 'B' Ward (City Zone I)			
DUG NO DYCHE (RPS) CITY			
			
SERC	AERC	EERC	DYCHE (RPS) CITY


Proposed Work Shown Thus  NOT TO SCALE



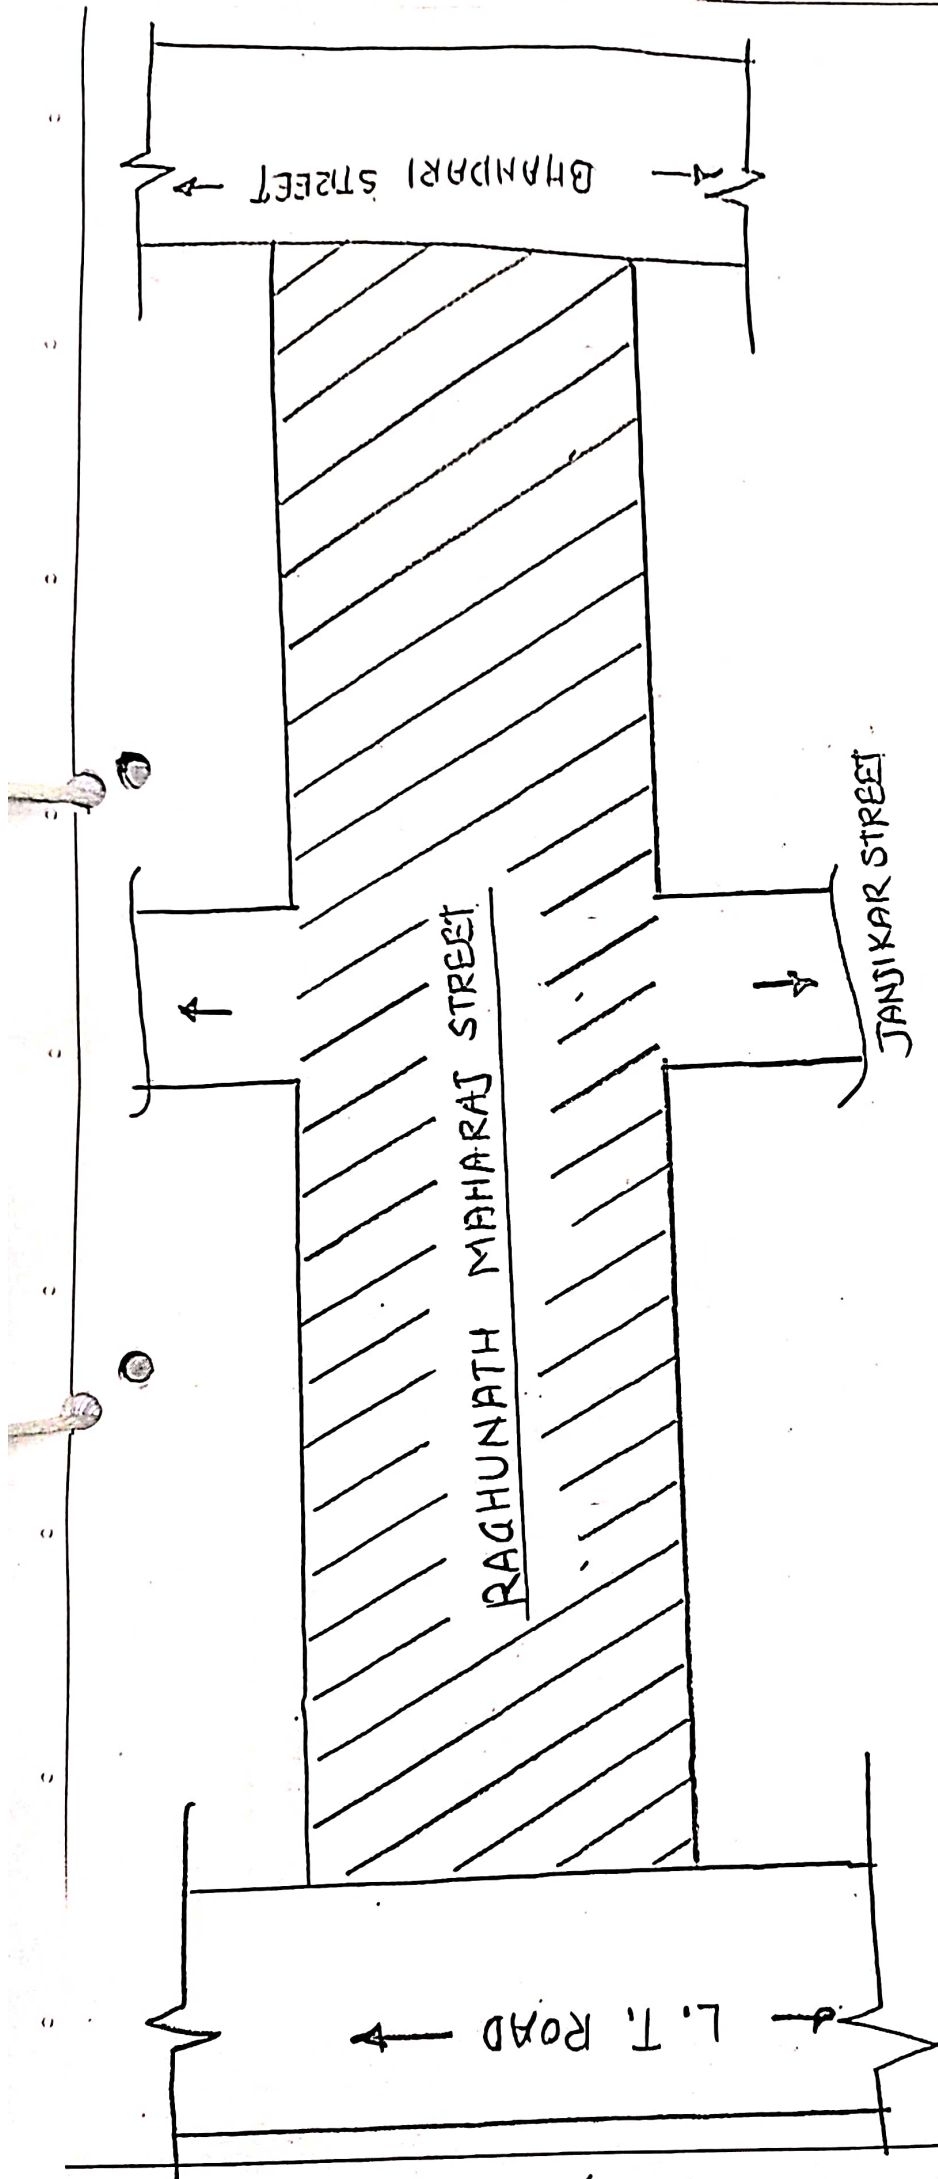

PROPOSED WORK SHOWN

BRIHANMUMBAI MAHANAGARPALIKA			
IMPROVEMENT OF RAGHUNATH MAHARAJ STREET IN ASPHALT IN 'B' BARD (RESURFACING)			
DRG. NO. - Dy. Ch. E. (Rds) City /		/ dt.	
SERC		AERC	EERC
Dy. Ch. E. (Rds) City		Dy. Ch. E. (Rds) City	

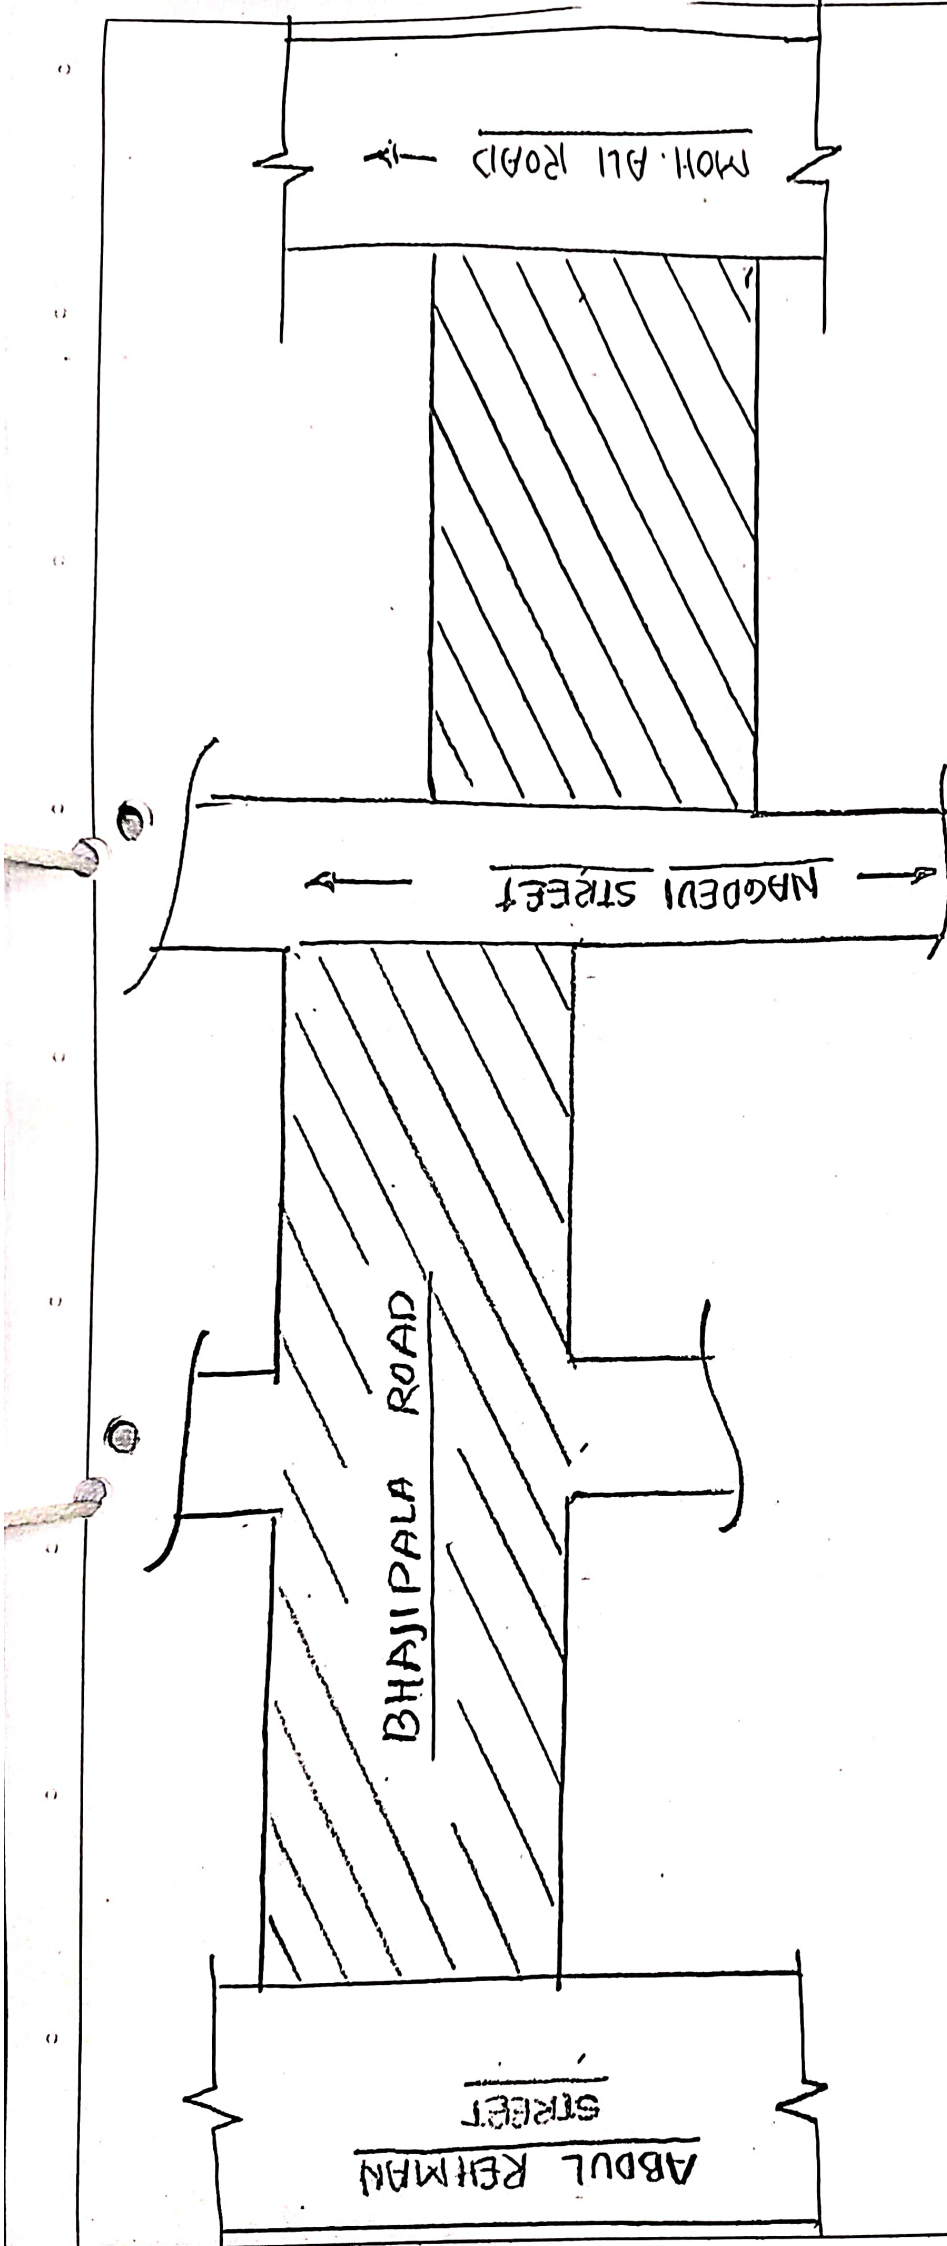


PROPOSED WORK SHOWN -

BRIHANMUMBAI MAHANAGARPALIKA

IMPROVEMENT OF BHAJIPALA LANE IN ASPHALT
IN 'B' WARD (RESURFACING)

DRG.NO.- Dy.Ch.E.(Rds)City / dt.

	AERC	EERC	Dy.Ch.E.(Rds)City
SERC			

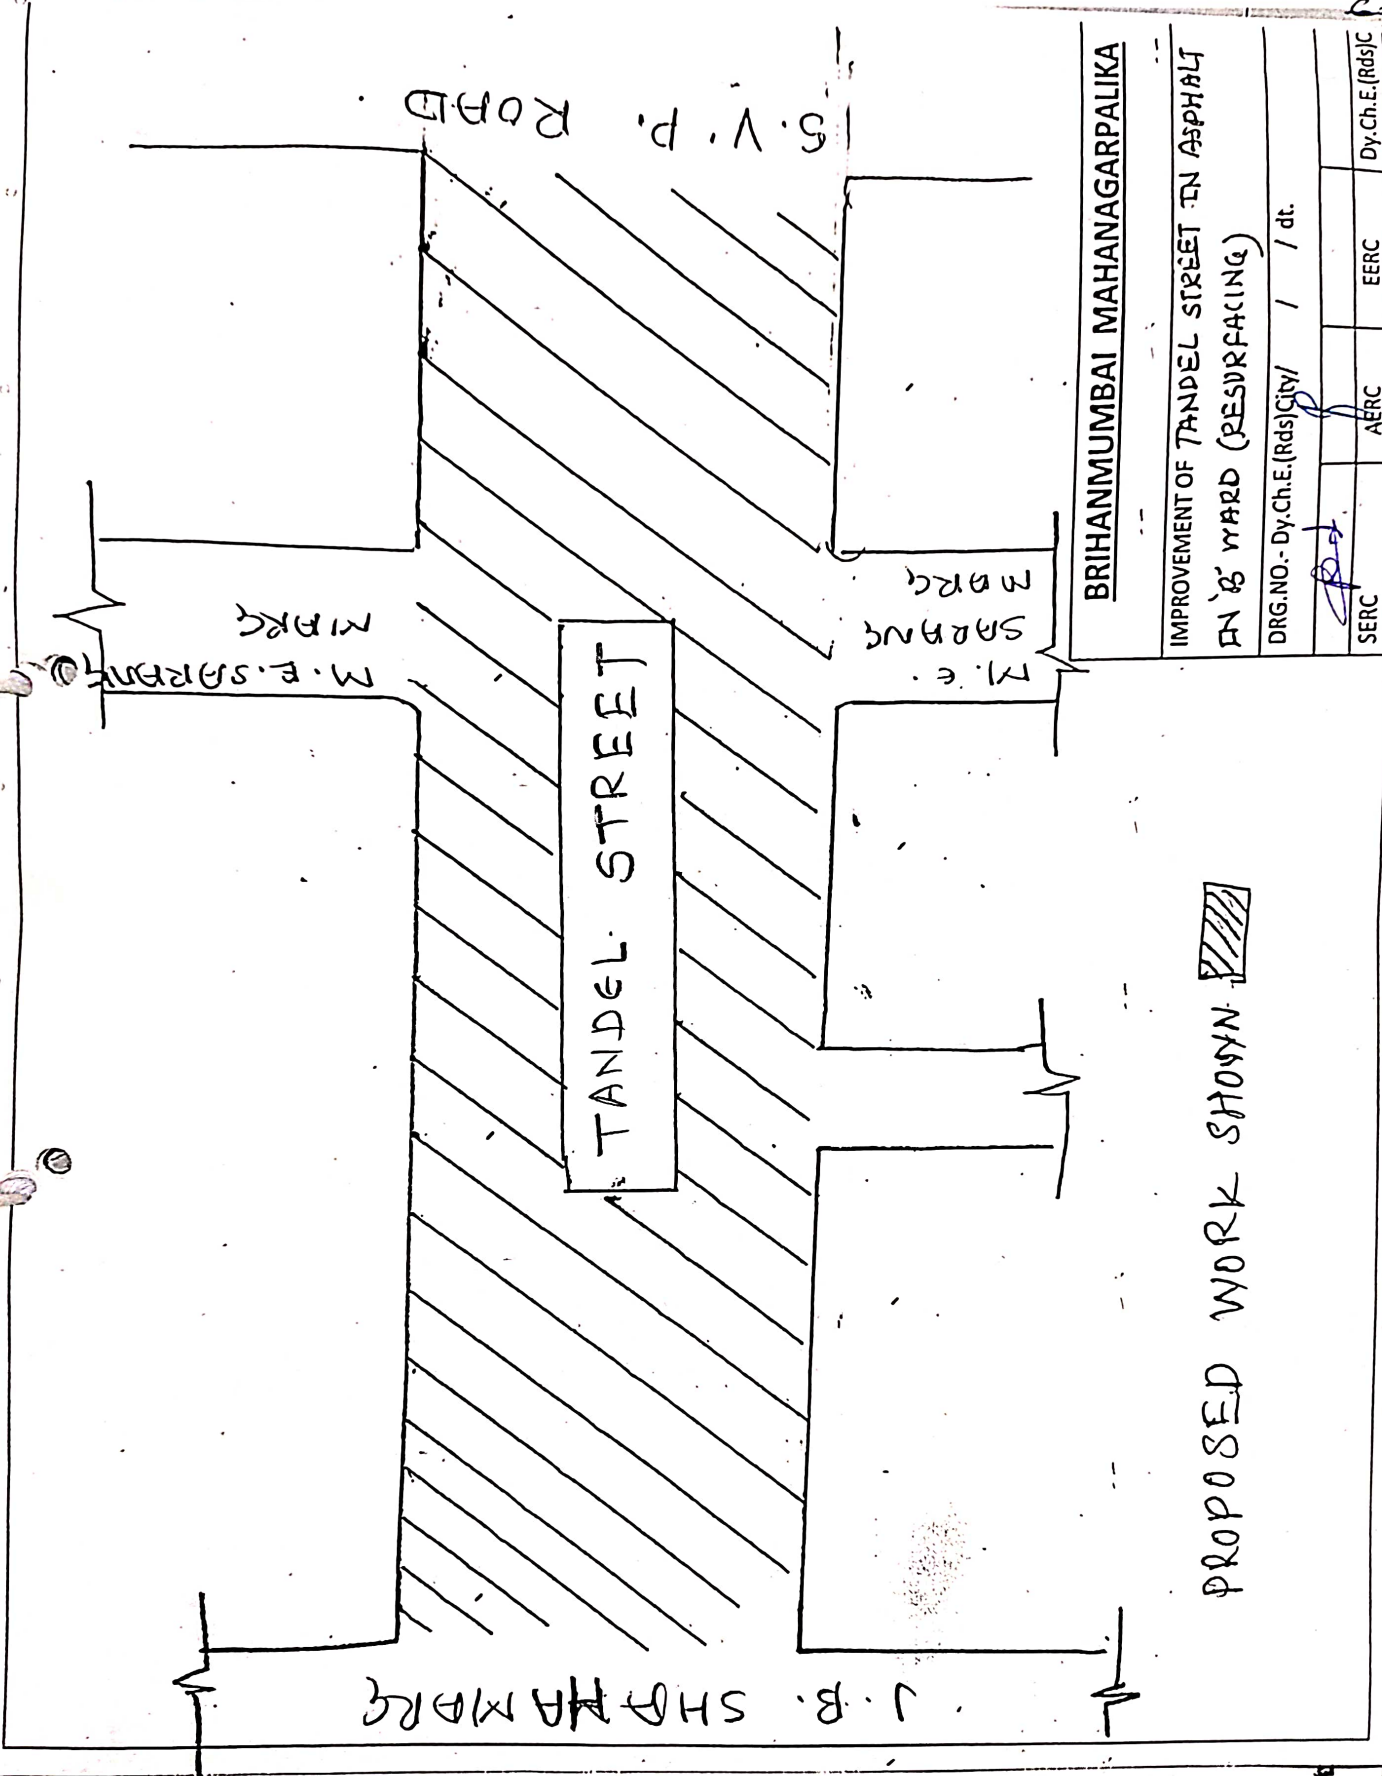

PROPOSED WORK SHOWN

BRIHANMUMBAI MAHANAGARPALIKA			
IMPROVEMENT OF TANDEL STREET IN ASPHALT IN 'B' WARD (RESURFACING)			
DRG. NO. -	Dy. Ch. E. (Rds) City /	/	dt.
SERC	AERC	EERC	Dy. Ch. E. (Rds) C

(5)

(4)

50ft Tukaram Road

24'

P. D. Mello Road

TUKDOJI MAHARAJ STREET

MUNICIPAL CORPORATION OF GREATER MUMBAI

IMPROVEMENT OF TUKDOJI MAHARAJ STREET


in 'B' WARD.

DRG. No-Dy.Ch.E(Rds)City/ / /

[Signature]


SERC AERC EERC Dy. Ch.E (Rds)City

Not to the scale

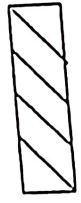

Proposed Work Shown Thus -



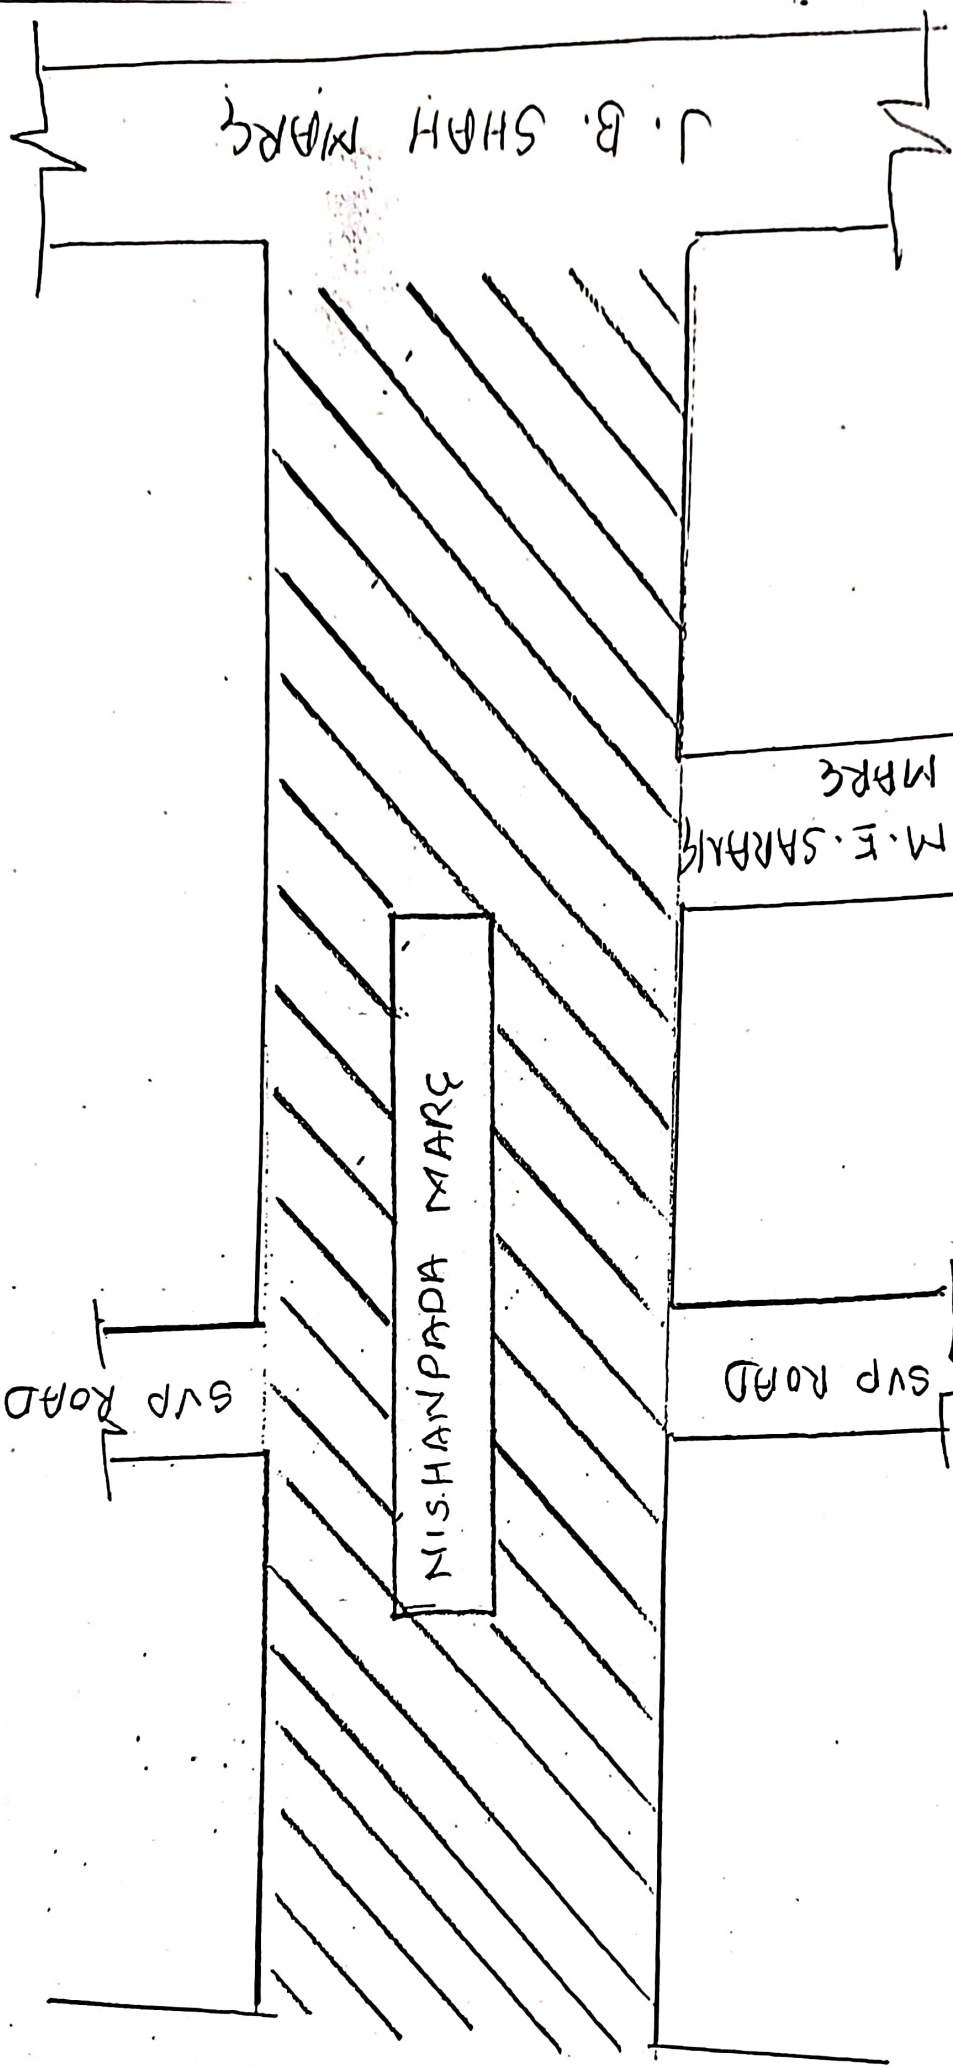

BRIHANMUMBAI MAHANAGARPALIKA

IMPROVEMENT OF

DRG. NO. - Dy. Ch. E. (Rds) City / / dt.

SFRC	AERC	EERC	Dy. Ch. E. (Rds) City

PROPOSED WORK SHOWN