




TIME PRIORITY SEWER TUNNEL - PHASE 2 (PST II)
 GENERAL ARRANGEMENT
 TUNNEL SHAFT S12 (SECTION C-C & SECTION D-D)
 TCE.10255A-CV-3057-GA-31038
 DWG NO

KEY PLAN

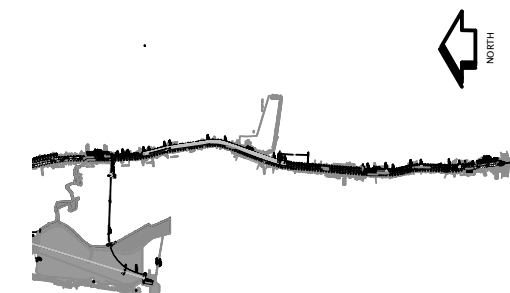

NOTES:

- ALL DIMENSIONS ARE IN MILLIMETERS AND LEVELS ARE IN METERS UNLESS OTHERWISE INDICATED.
- ALL CONCRETE TO BE GRADE M50 EXCEPT WHERE OTHERWISE STATED.
- SHAFTS ARE TO BE MADE WATER TIGHT.
- SEWER GRADIENTS TO BE MAINTAINED ACROSS MANHOLE.
- DIMENSIONS OF PERMANENT STRUCTURAL WORKS SHOWN ARE INDICATIVE. THE CONTRACTOR SHALL DESIGN THE PERMANENT STRUCTURAL WORKS TO THE APPROVAL OF THE ENGINEER, TO SUIT THE CONTRACTOR'S METHOD OF WORKING AND TEMPORARY WORKS. CONTRACTOR TO SUBMIT CONSTRUCTION METHODOLOGY OF TEMPORARY AND PERMANENT WORKS TO THE APPROVAL OF THE ENGINEER.
- SHAFT INTERNAL DIAMETER GIVEN IS THE MINIMUM TO BE PROVIDED.
- FINISHED GROUND LEVEL TO MATCH EXISTING ROAD LEVEL.
- INVERT LEVELS MAY VARY SLIGHTLY DURING EXECUTION.

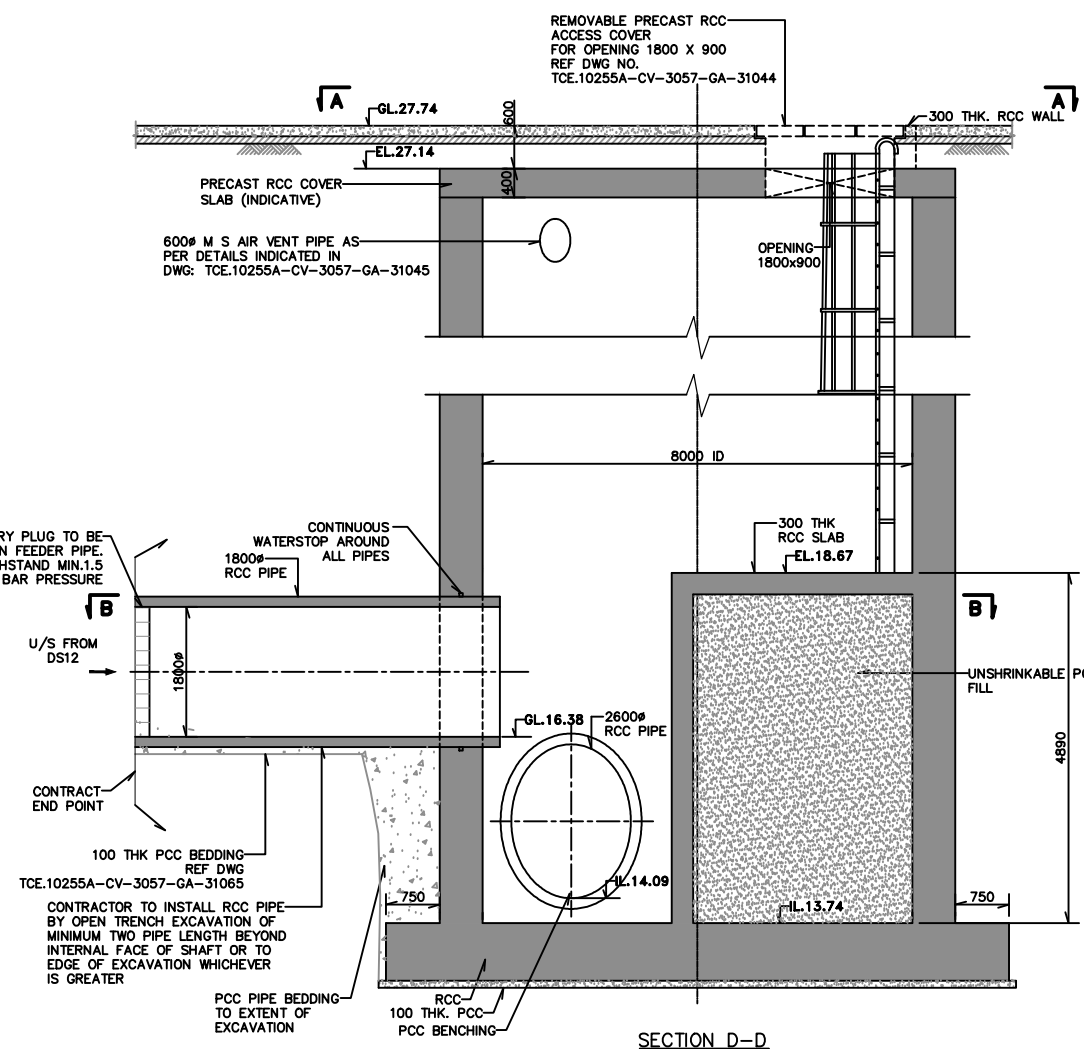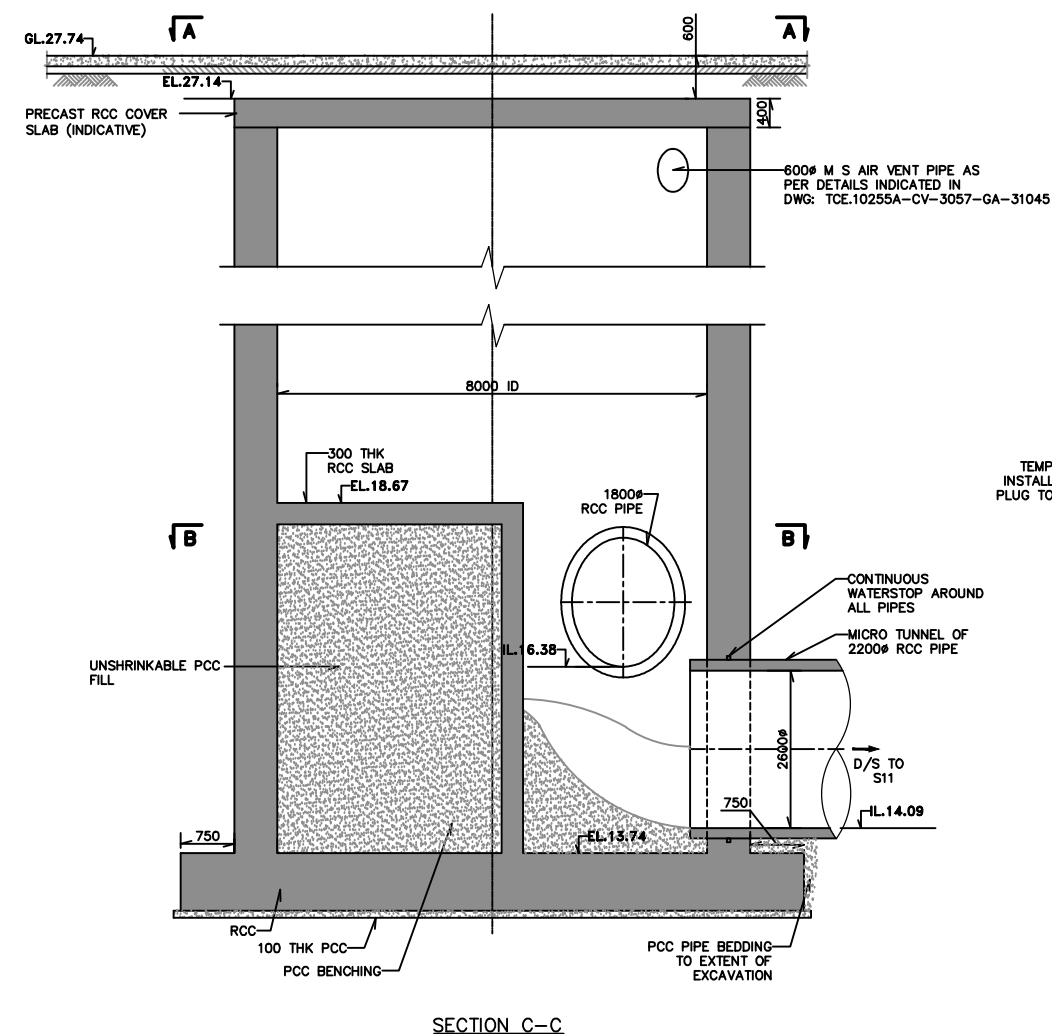

TENDER PURPOSE ONLY
 SCALE AS SHOWN

* (PRELIMINARY) ISSUES ARE NOT TO BE USED FOR CONSTRUCTION / FABRICATION BUT ARE ISSUED FOR LIMITED PURPOSES ONLY AS INDICATED IN THE SMALL BLOCK ABOVE THIS BLOCK.
 CONSTRUCTION / FABRICATION WORK IS PERMITTED ON 'R' (RELEASED) ISSUES ONLY.
 INFORMATION CONTAINED WITHIN 'HOLD' IS NOT RELEASED FOR CONSTRUCTION / FABRICATION. FIELD MUST GET DESIGN OFFICE TO CLEAR 'HOLD' IN TIME BEFORE PROCEEDING WITH ANY CONSTRUCTION / FABRICATION WORKS RELATED TO 'HOLD'.
 Proprietary rights of the information contained herein belong to TCE. This information is intended to be used for the mentioned purpose/project only. In case of misuse of information and any claim arising thereof, cost and consequence will be on the party misusing the information.
 FILE NAME: TCE.10255A-CV-3057-GA-31038

SIGN.																		
INITIALS																		
REVISIONS																		
SIGN.																		
INITIALS																		
REVISIONS																		
MUNICIPAL CORPORATION OF GREATER MUMBAI
 MUMBAI SEWAGE DISPOSAL PROJECT STAGE II-PRIORITY WORKS

PRIORITY SEWER TUNNEL - PHASE 2 (PST II)
 GENERAL ARRANGEMENT
 TUNNEL SHAFT S12 (SECTION C-C & SECTION D-D)

TATA CONSULTING ENGINEERS LIMITED
 MUMBAI

SCALE : AS SHOWN DWG NO. TCE.10255A-CV-3057-GA-31038 ISSUE P1
 DC & DISC: MUM CV