




PLAN AT C-C

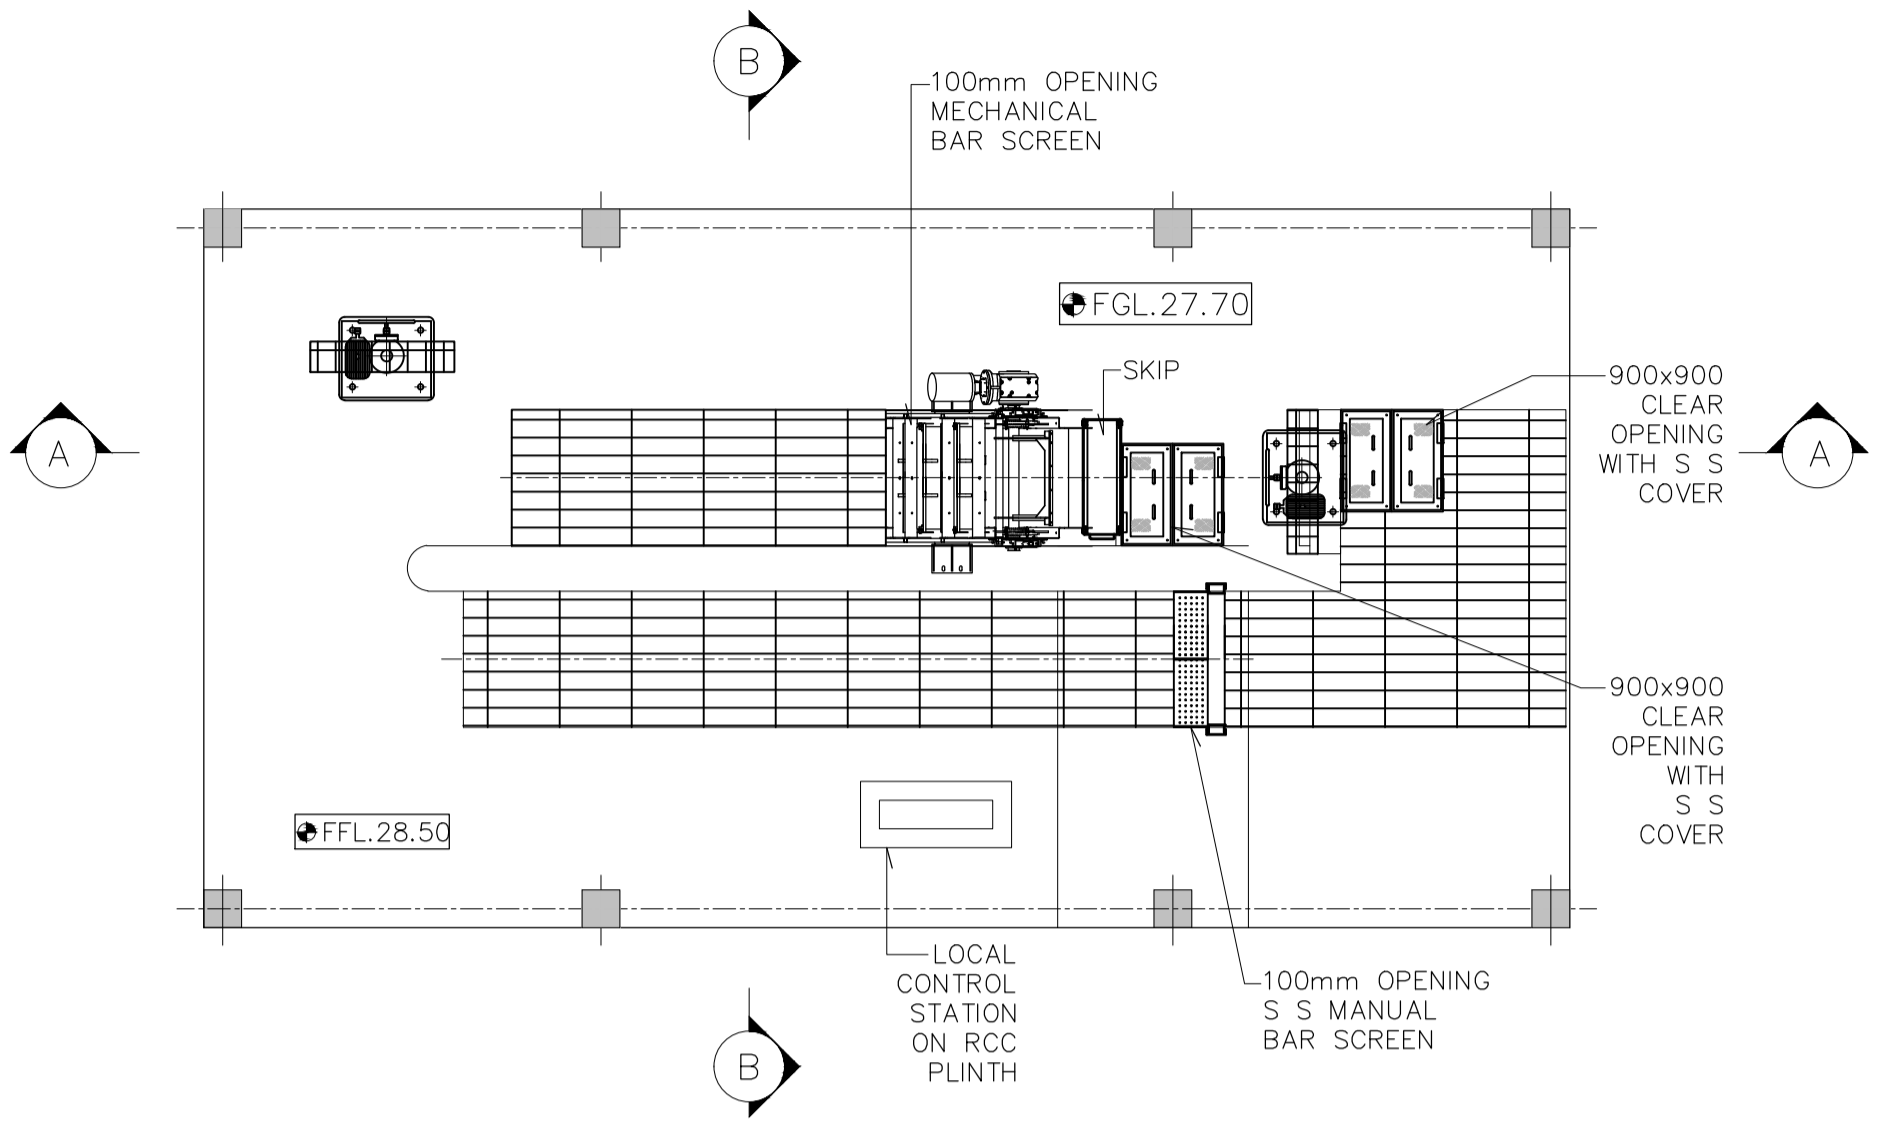

PLAN AT D-D

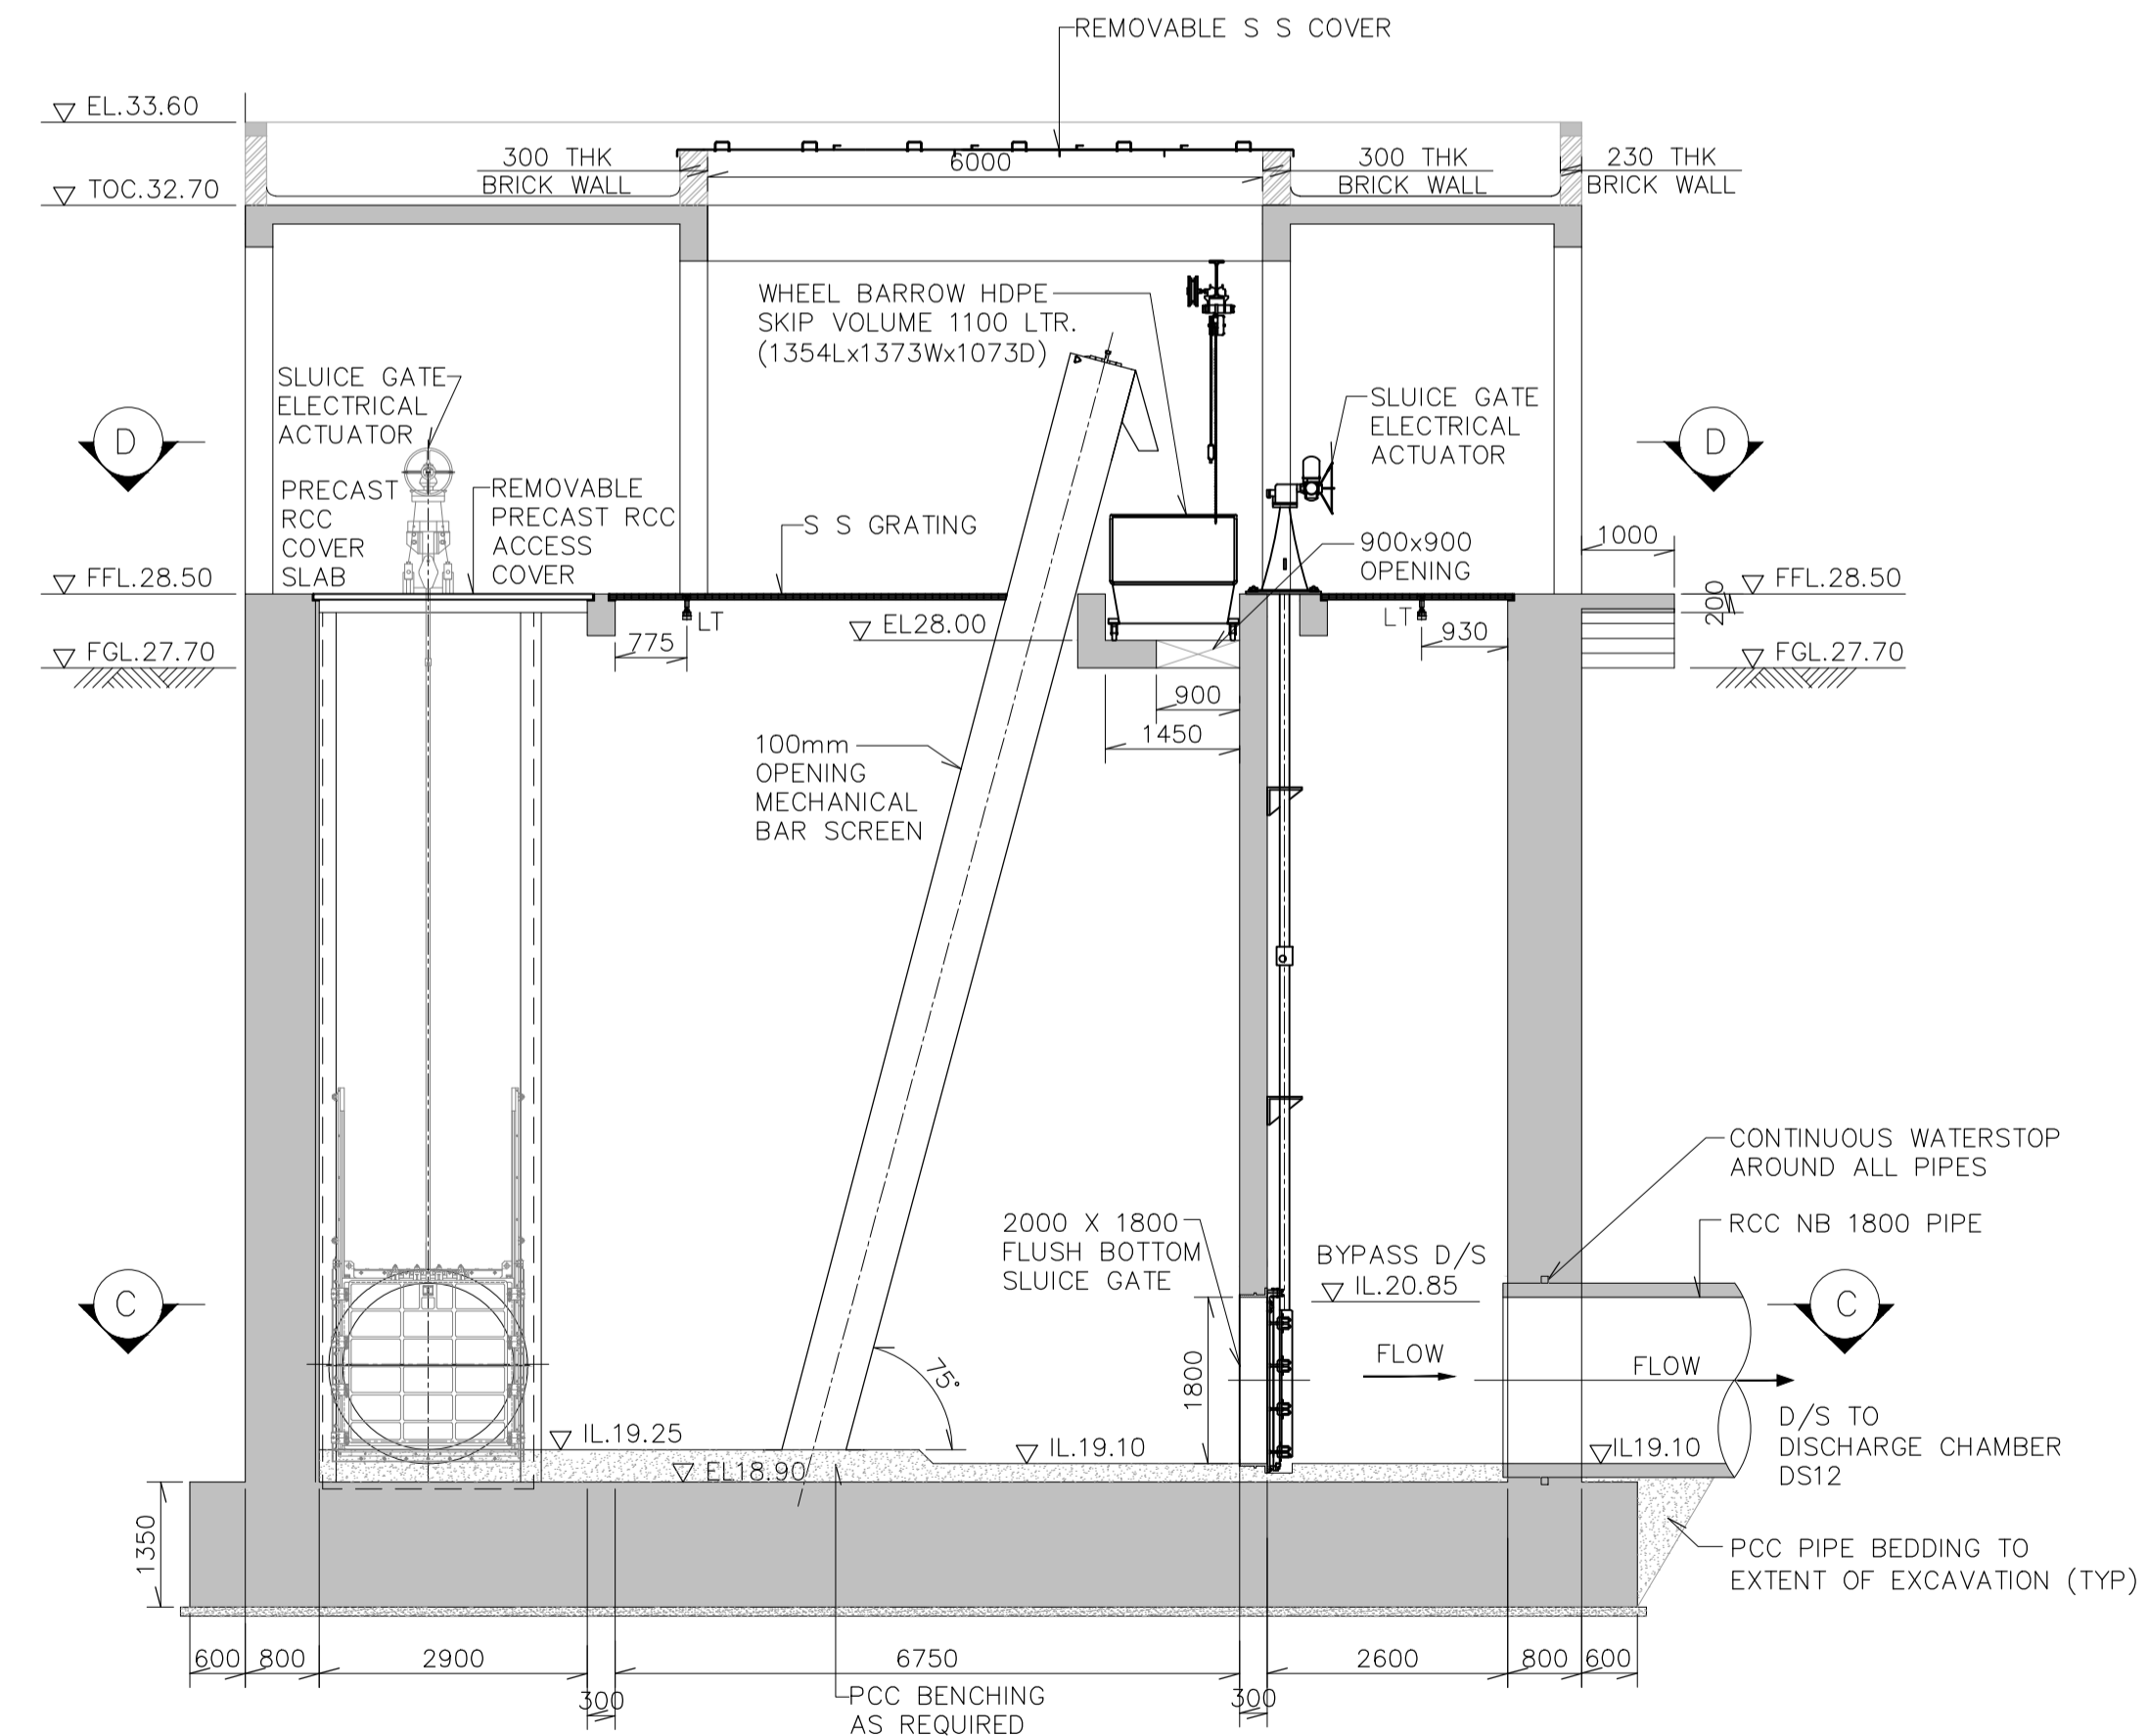


SECTION A-A

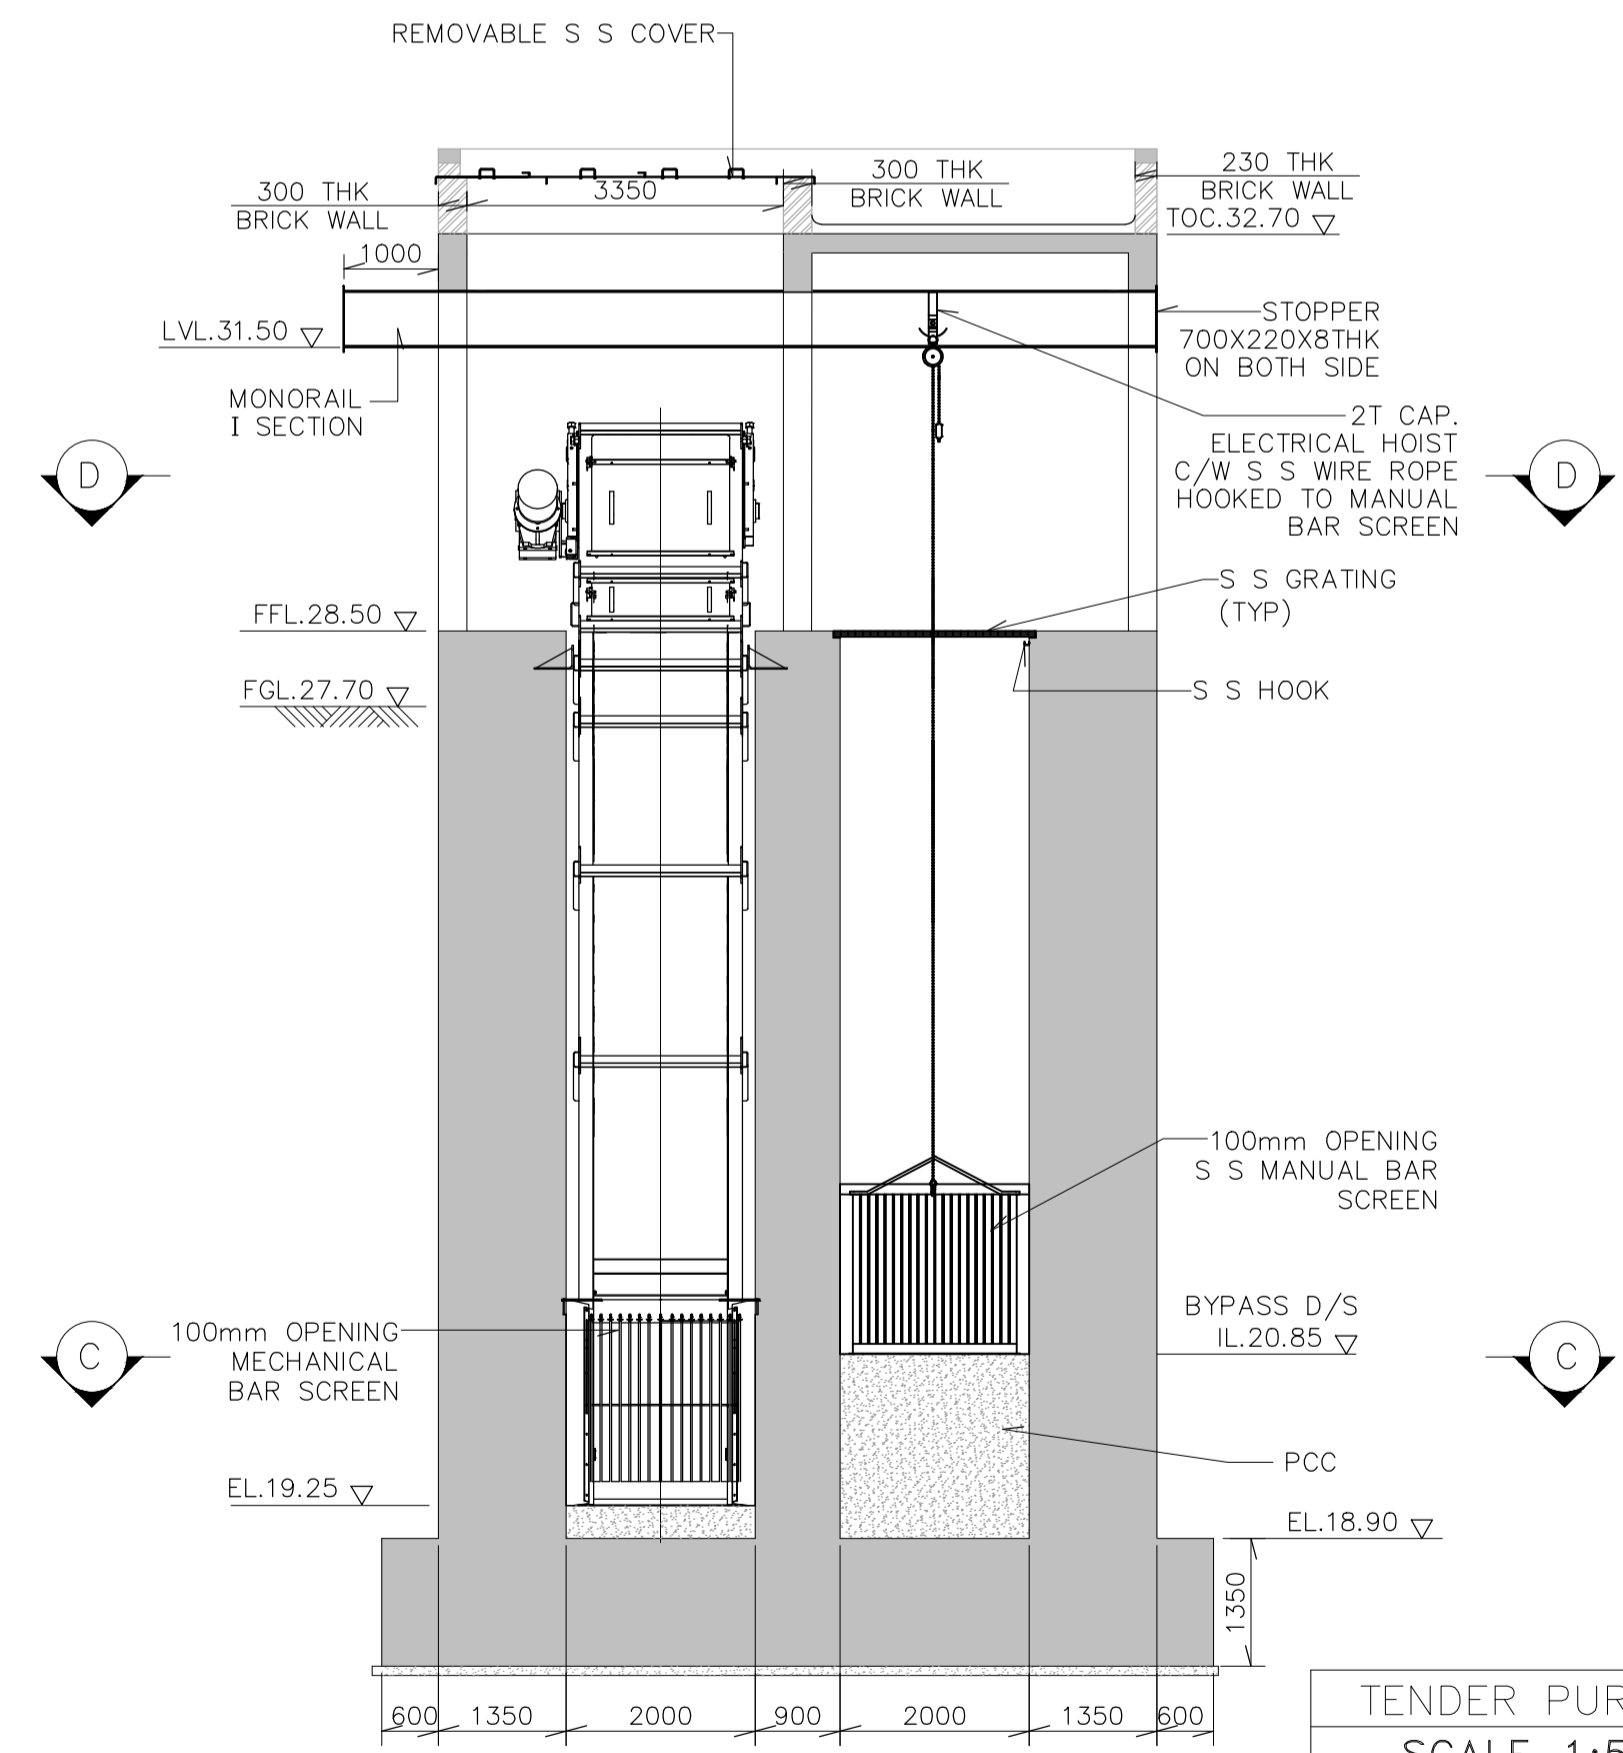

SECTION B-B

KEY PLAN:

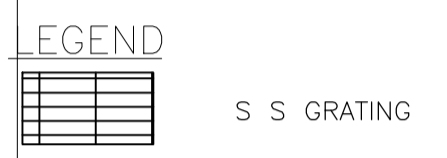

NOTES:

1. ALL DIMENSIONS ARE IN MILLIMETRES & LEVELS ARE IN METRES UNLESS OTHERWISE INDICATED.
2. CONTRACTOR TO MODIFY EQUIPMENT BASES TO SUIT EQUIPMENT SUPPLIED.
3. PROVIDE CHANNEL AS PER MANUFACTURER'S REQUIREMENT TO INSTALL PENSTOCK.
4. EQUIPMENT DIMENSIONS ARE INDICATIVE MINOR CHANGES IF REQUIRED HAVE TO BE APPROVED BY ENGINEER.
5. ALL SLUICE GATES SHALL BE ELECTRICALLY ACTUATED WITH MANUAL OVERWIDE FACILITY.
6. INVERT LEVELS MAY VARY SLIGHTLY DURING EXECUTION.

SIGN.	INITIALS	REVISIONS	DATE								
P2	MS	JR	ND	CB			SVP	SVP	04-12-2020		
P1	MMS	CB	CB	CB			AR	SVP	SVP	08-04-2019	
P0	MMS	CB	CB	CB			AR	SVP	SVP	10-07-2018	
ISSUE	DRN	DSN	CHD	CV	EL	IC	ME	CLEARED	PE/PM	APPD	DATE

TENDER PURPOSE ONLY
 SCALE 1:500

"P" (PRELIMINARY) ISSUES ARE NOT TO BE USED FOR CONSTRUCTION / FABRICATION BUT ARE ISSUED FOR LIMITED PURPOSES ONLY AS INDICATED IN THE SMALL BLOCK ABOVE THIS BLOCK.
 CONSTRUCTION / FABRICATION WORK IS PERMITTED ON "R" (RELEASED) ISSUES ONLY.
 INFORMATION CONTAINED WITHIN "HOLD" IS NOT RELEASED FOR CONSTRUCTION / FABRICATION. FIELD MUST GET DESIGN OFFICE TO CLEAR "HOLDS" IN TIME BEFORE PROCEEDING WITH ANY CONSTRUCTION / FABRICATION WORK RELATED TO "HOLDS".
 Proprietary rights of the information contained herein belong to TCE. This information is intended to be used for the mentioned purpose/project only. In case of misuse of information and any claim arising thereof, cost and consequence will be on the party misusing the information.
 FILE NAME: TCE.10255A-CV-3057-GA-31043

MUMBAI SEWAGE DISPOSAL PROJECT
 MUMBAI SEWAGE DISPOSAL PROJECT STAGE II-PRIORITY WORKS
 PRIORITY SEWER TUNNEL - PHASE 1 (PST II)
 SCREEN CHAMBER-SC12
 PLANS & SECTIONS

TATA CONSULTING ENGINEERS LIMITED
 MUMBAI