
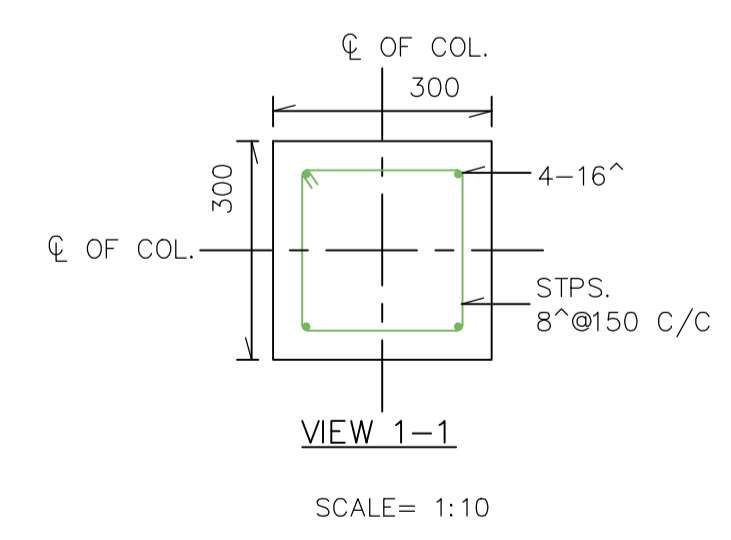
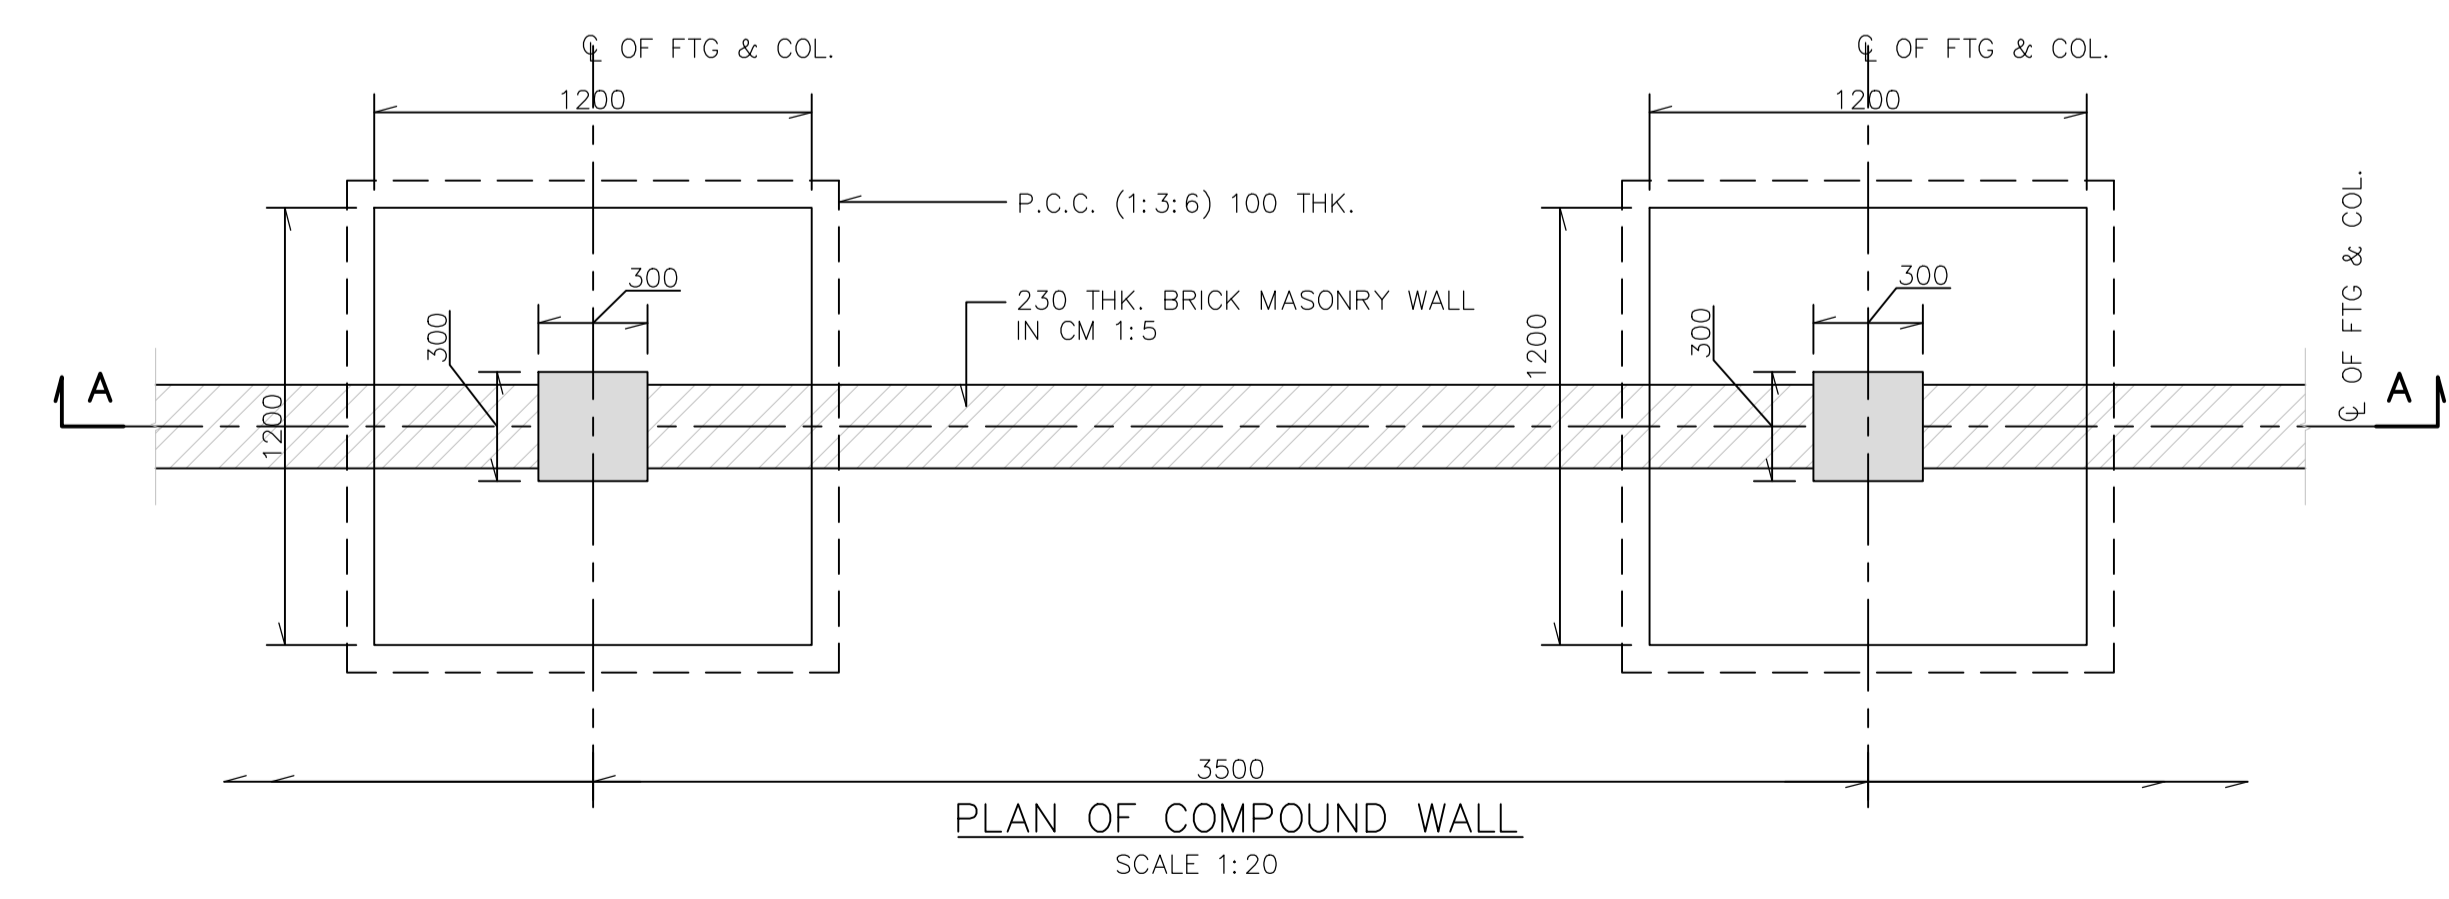
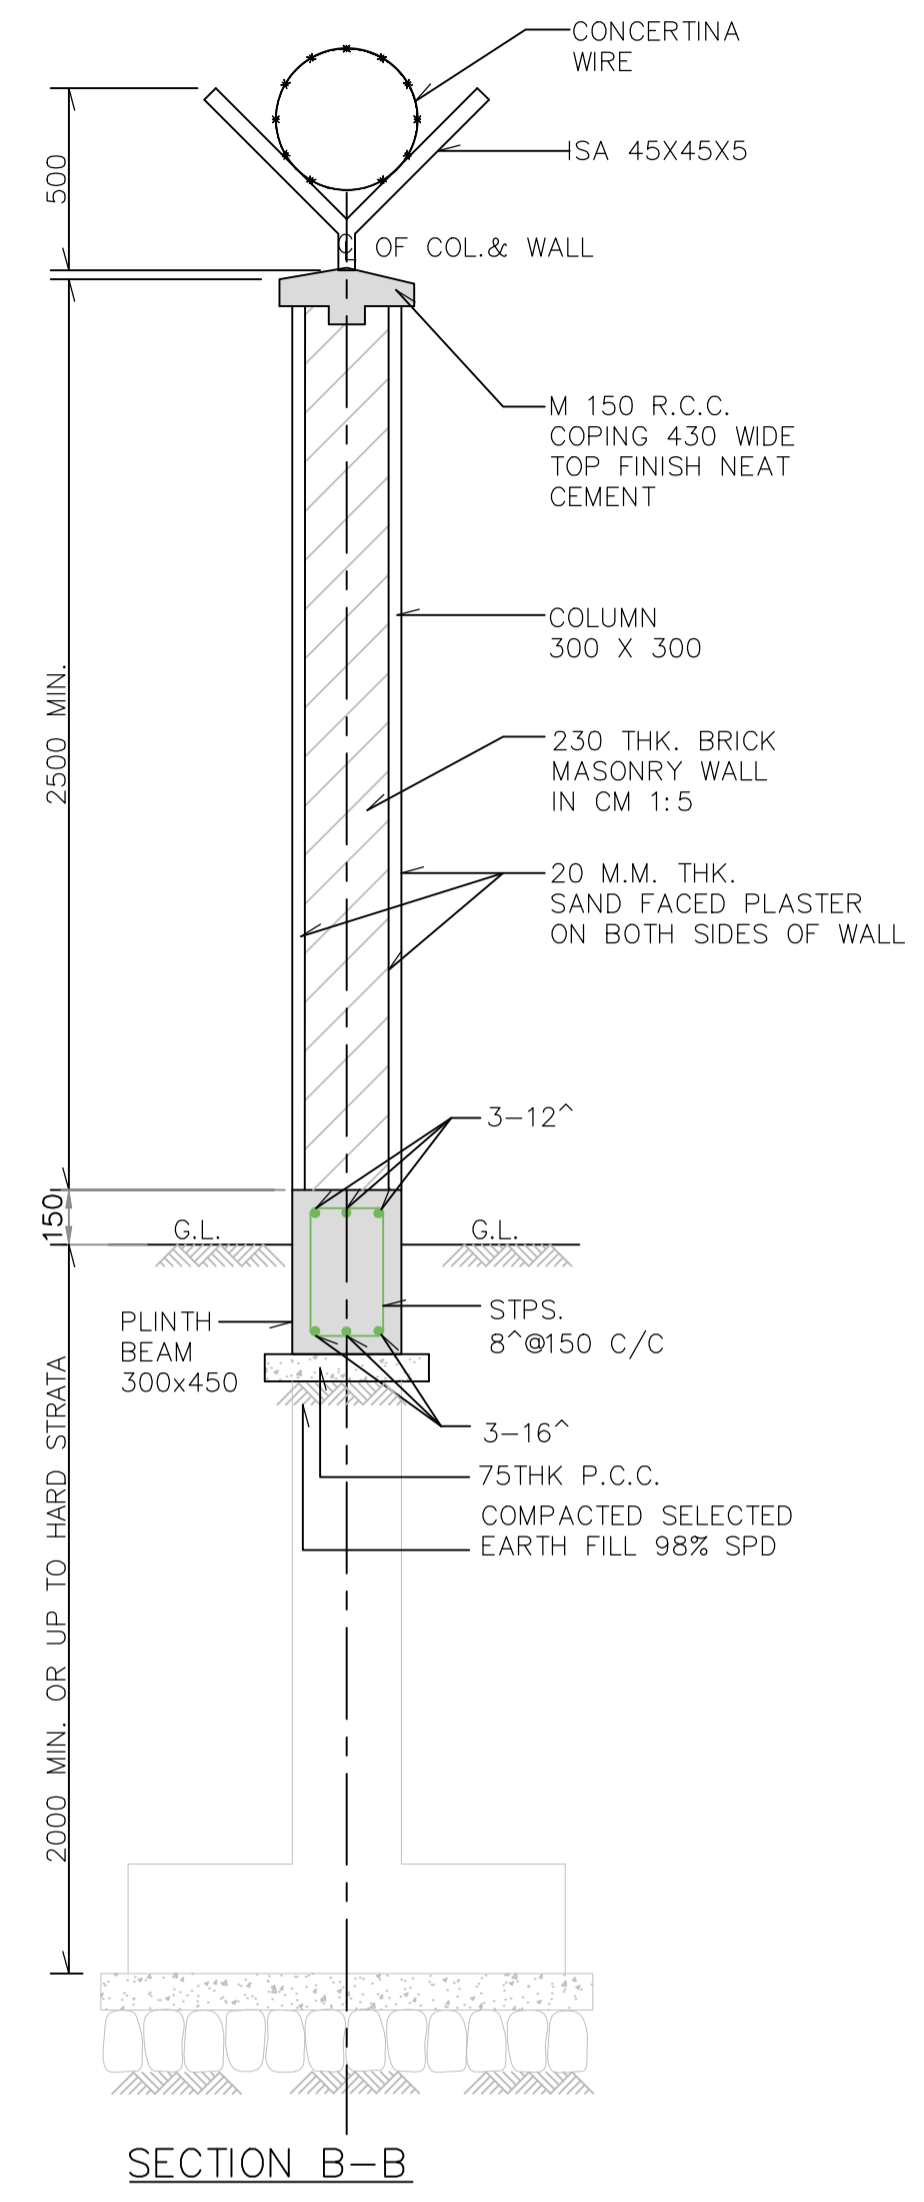


NOTES:
 1. ALL DIMENSIONS ARE IN MILLIMETRES AND LEVELS ARE IN METRES UNLESS OTHERWISE INDICATED.
 2. CONTRACTOR TO CONFIRM ROAD DETAILS WITH MMRDA/MCGM.

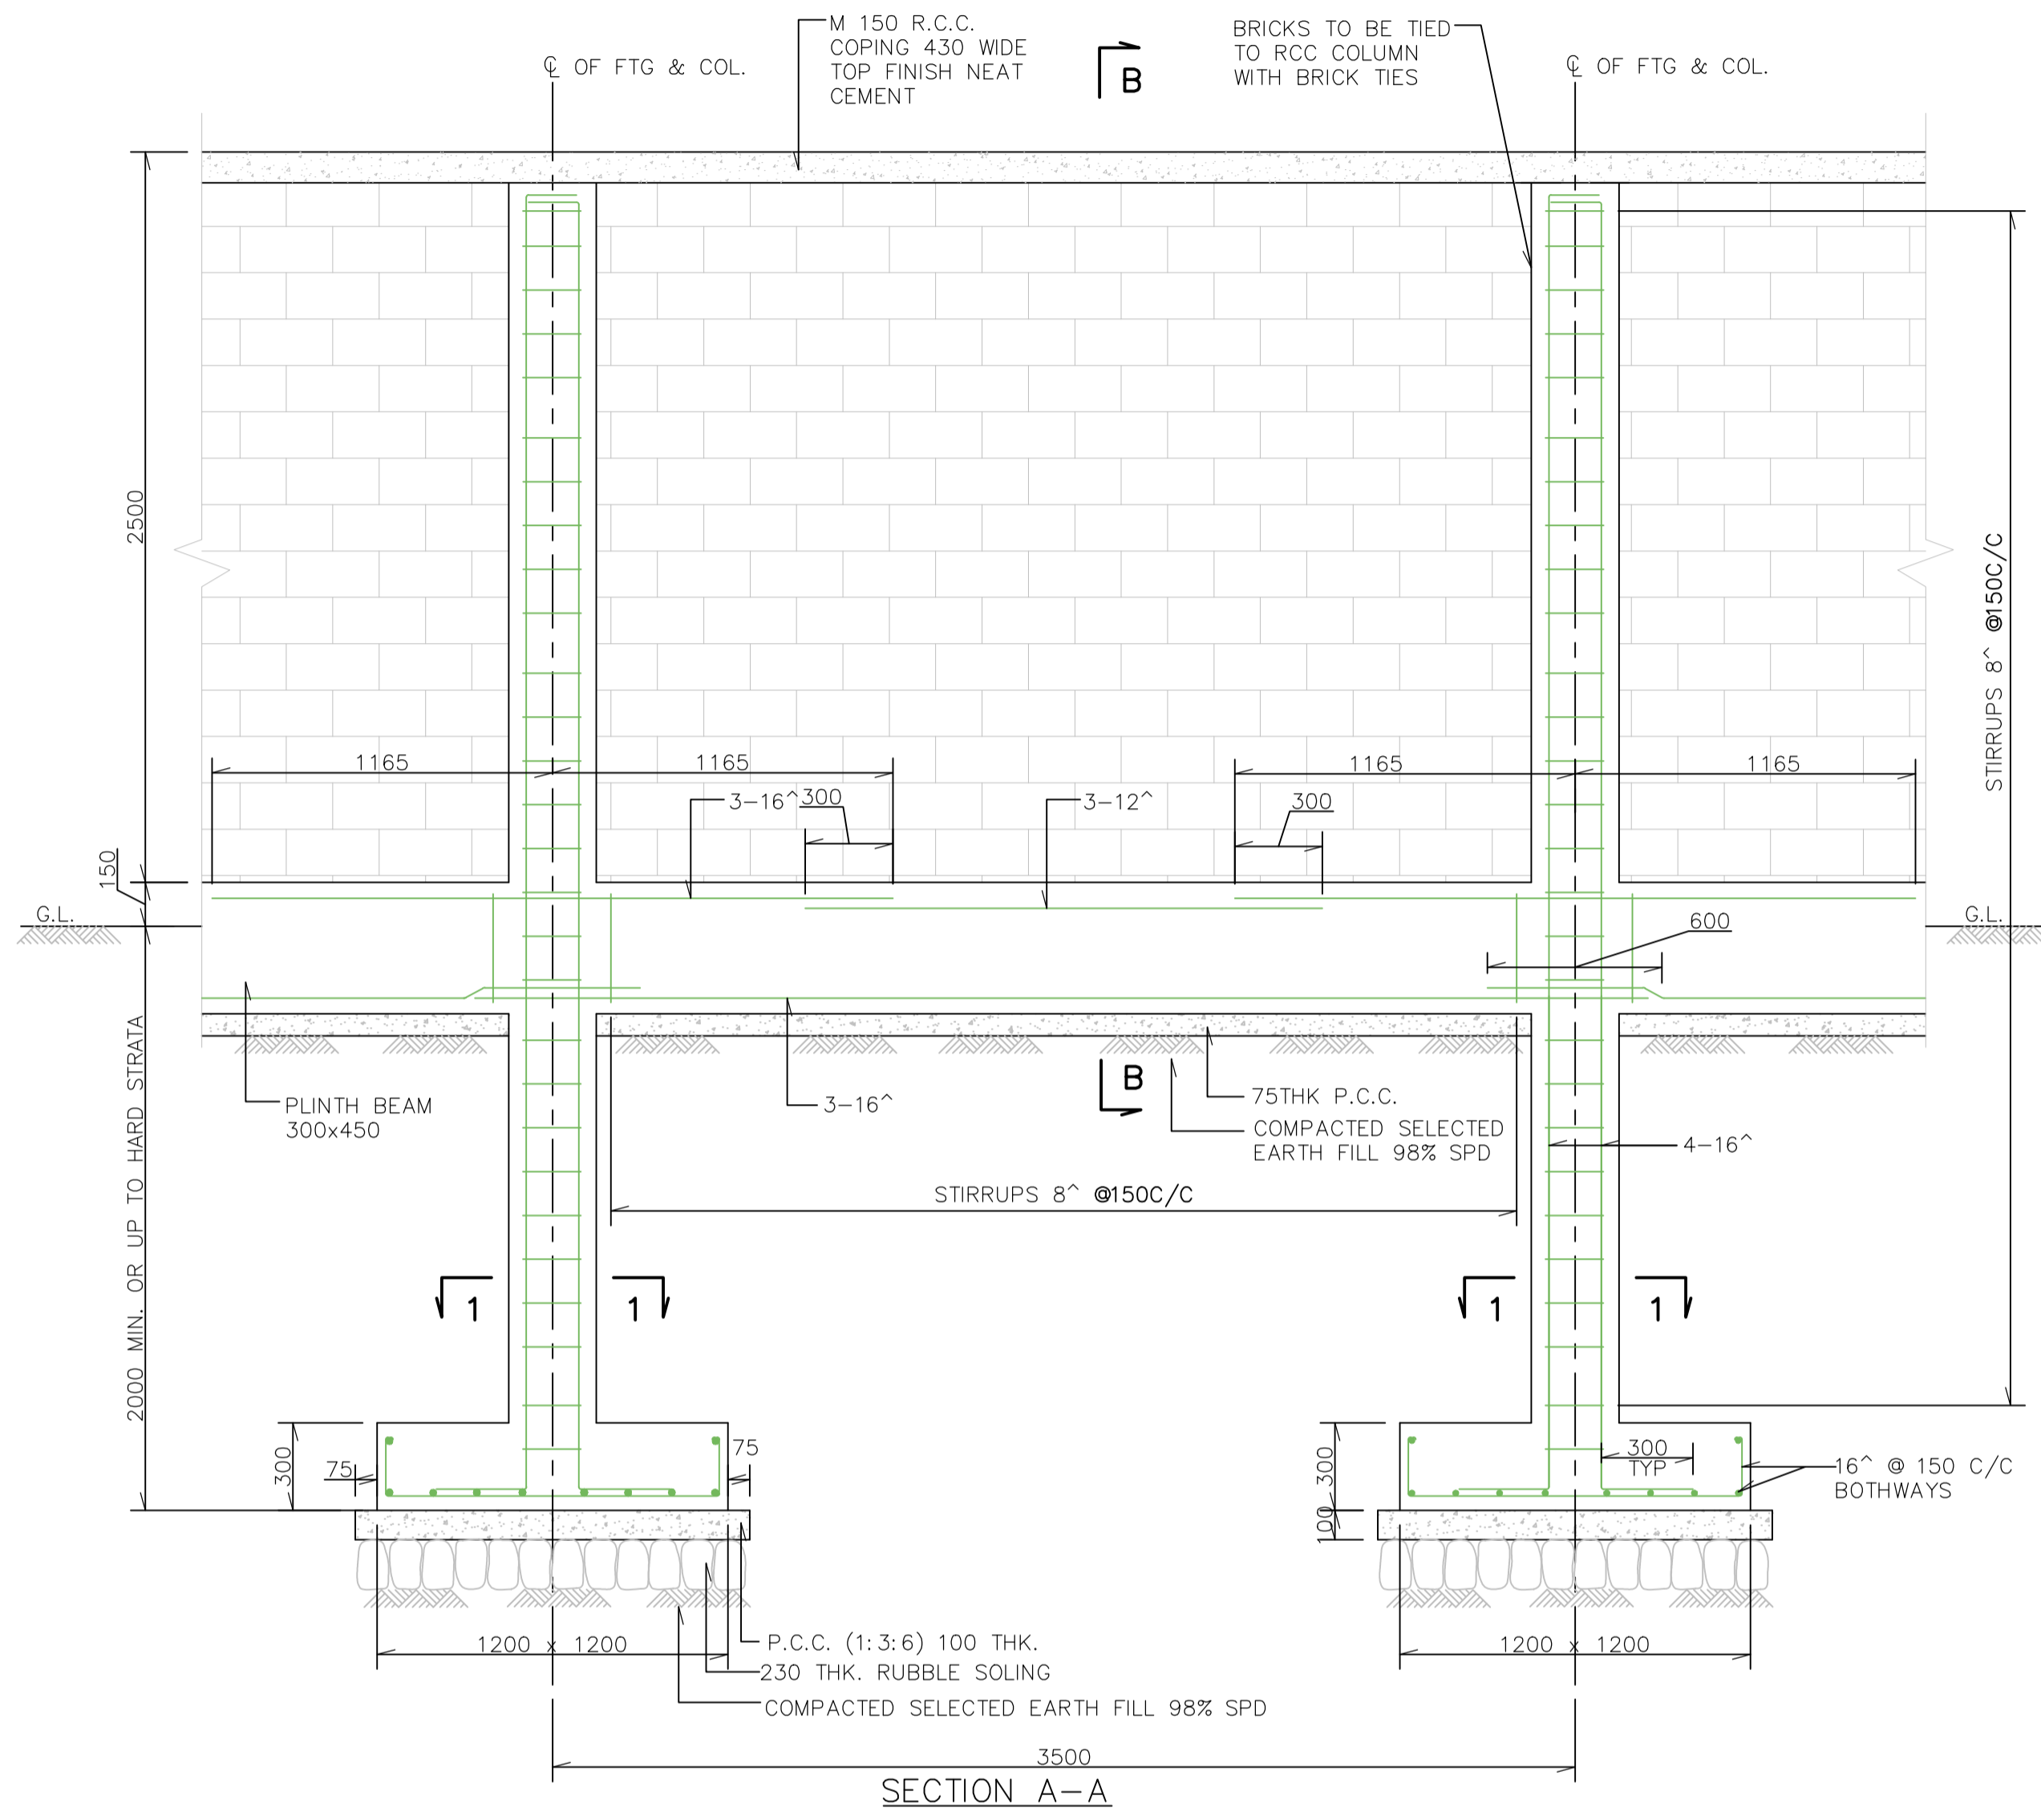

NOTE: 1. BRICK MASONRY WALL WITH 20 MM THK. SAND FACED PLASTER ON BOTH SIDES OF WALL.
 2. CONCRETE GRADE M:25. STEEL GRADE FE-415.

TENDER PURPOSE ONLY
AS SHOWN
 "I" (PRELIMINARY) ISSUES ARE NOT TO BE USED FOR CONSTRUCTION / FABRICATION BUT ARE ISSUED FOR LIMITED PURPOSES ONLY AS INDICATED IN THE SMALL BLOCK ABOVE THIS BLOCK.
 CONSTRUCTION / FABRICATION WORK IS PERMITTED ON "R" (RELEASED) ISSUES ONLY.
 INFORMATION CONTAINED WITHIN 'HOLD' IS NOT RELEASED FOR CONSTRUCTION / FABRICATION. FIELD MUST GET DESIGN OFFICE TO CLEAR 'HOLDS' IN TIME BEFORE PROCEEDING WITH ANY CONSTRUCTION / FABRICATION WORK RELATED TO 'HOLDS'.
 Proprietary rights of the information contained herein belong to TCE. This information is intended to be used for the mentioned purpose/project only. In case of misuse of information and any claim arising thereof, cost and consequence will be on the party misusing the information.
 FILE NAME: TCE.10255A-CV-3057-GA-31046

SIGN. INITIALS																						
REVISIONS																						
SIGN. INITIALS																						
REVISIONS																						
SIGN. INITIALS																						
REVISIONS																						
SIGN. INITIALS																						
REVISIONS																						
PO SIGN. INITIALS	MPW	CB	CB	CB	CV	EL	IC	ME						SVP	SVP						23-11-2018	
ISSUE	DRN	DSN	CHD											PE/PM	APPD							DATE

MUNICIPAL CORPORATION OF GREATER MUMBAI
 MUMBAI SEWAGE DISPOSAL PROJECT STAGE II-PRIORITY WORKS
 PRIORITY SEWER TUNNEL - PHASE 2 (PST II)
 GENERAL ARRANGEMENT
 MISCELLANEOUS DETAILS - (3)

TATA CONSULTING ENGINEERS LIMITED
 MUMBAI
 SCALE : AS SHOWN
 DWG NO: TCE.10255A-CV-3057-GA-31046
 ISSUE PO