


PLAN

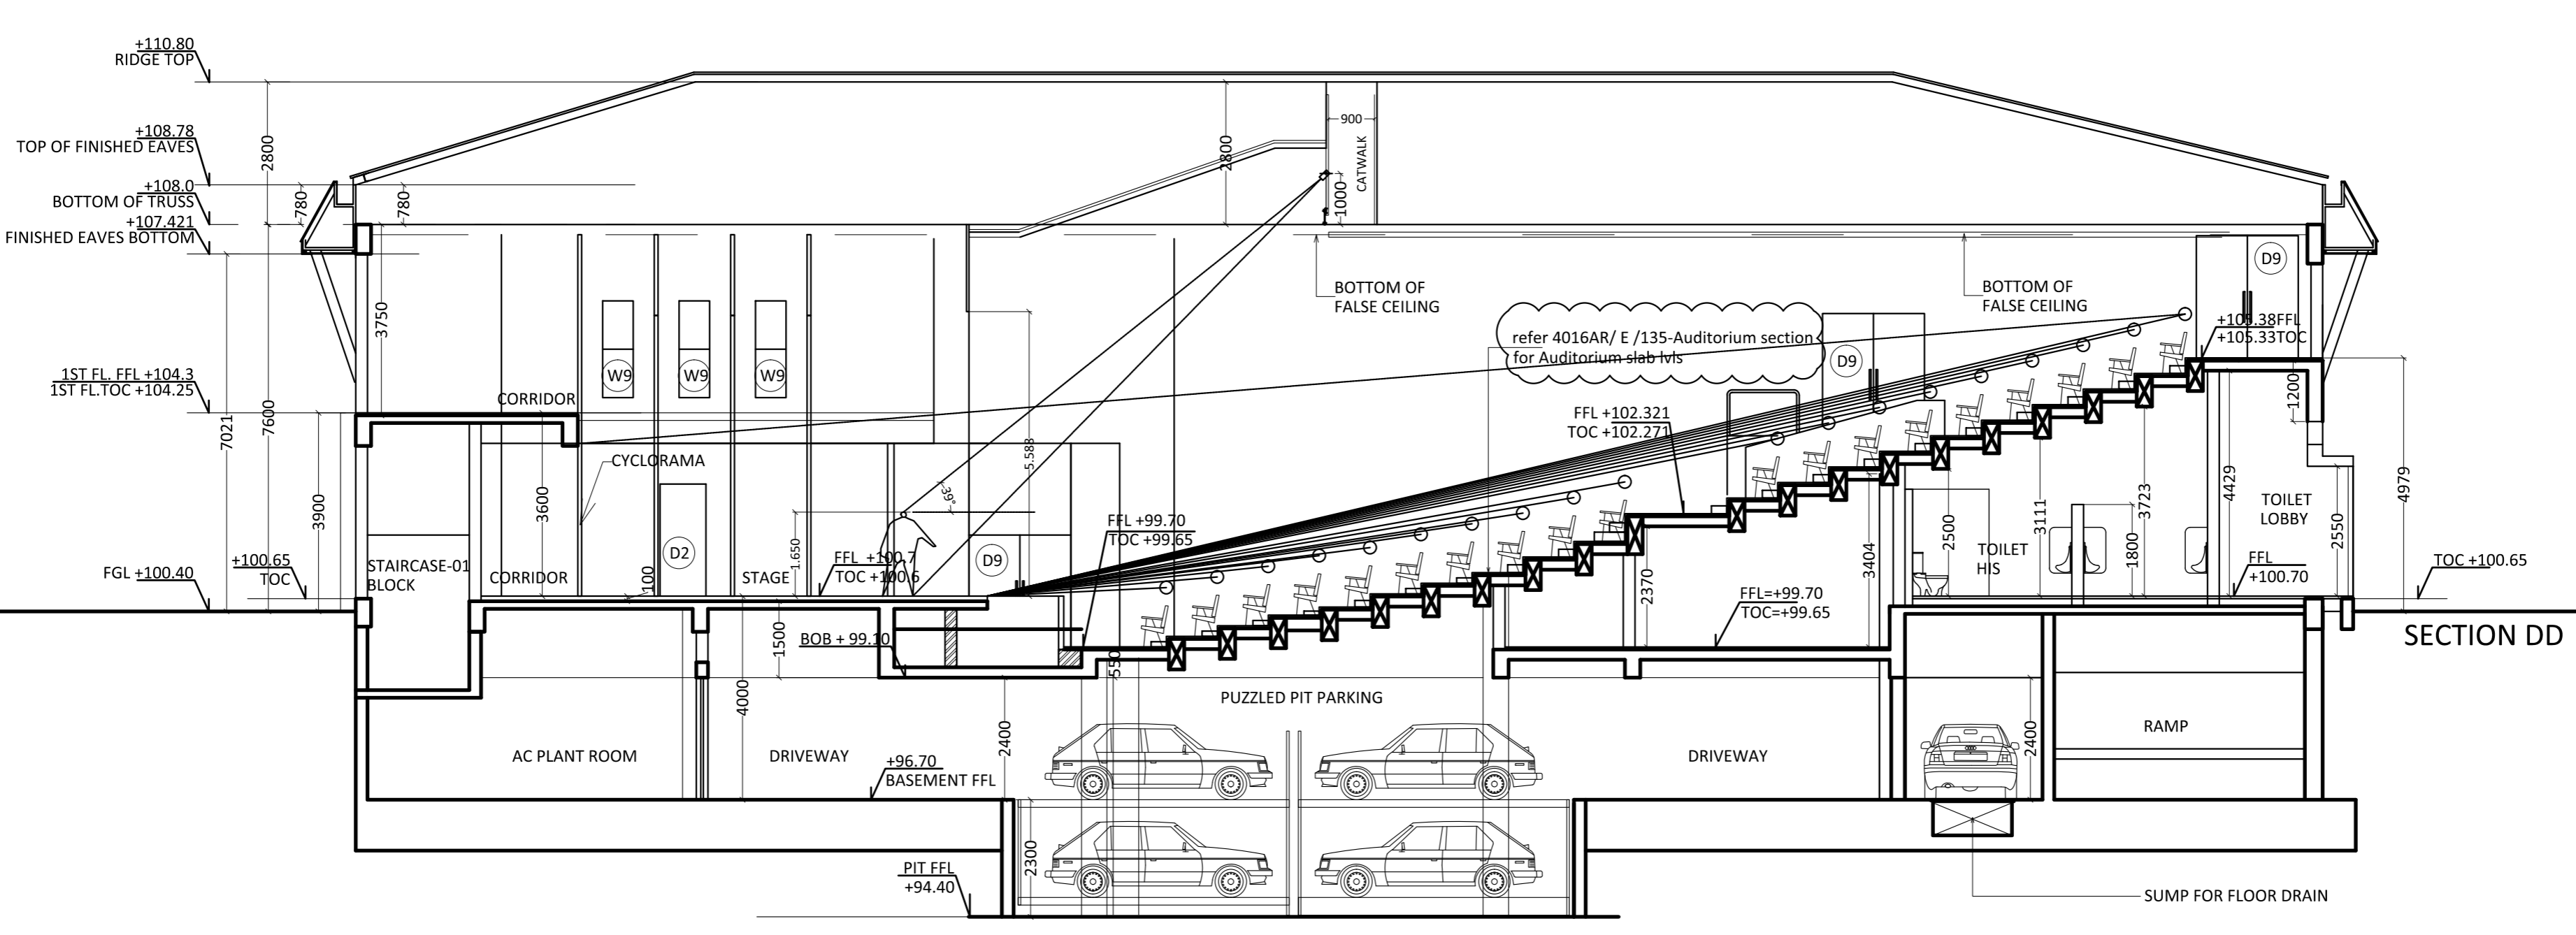

SECTION THROUGH STAGE

PROPOSED ADDITION/ ALTERATIONS AT ANNABHAU SATHE AUDITORIUM
BYCULLA FOR BRIHANMUMBAI MAHANAGAR PALIKA

SRI CONSULTANTS
RAJAN S. BHISE
ARCHITECT

27, LUMBINI, NATIONAL LIBRARY ROAD, BANDRA
WEST, MUMBAI -400050 E: rajanbhise11@gmail.com