


TITLE: PRIORITY SEWER TUNNEL - PHASE 2 (PST II)
 FLOW DIAGRAM
 TCE.10255A-CV-3057-FD-31001
 DWG NO

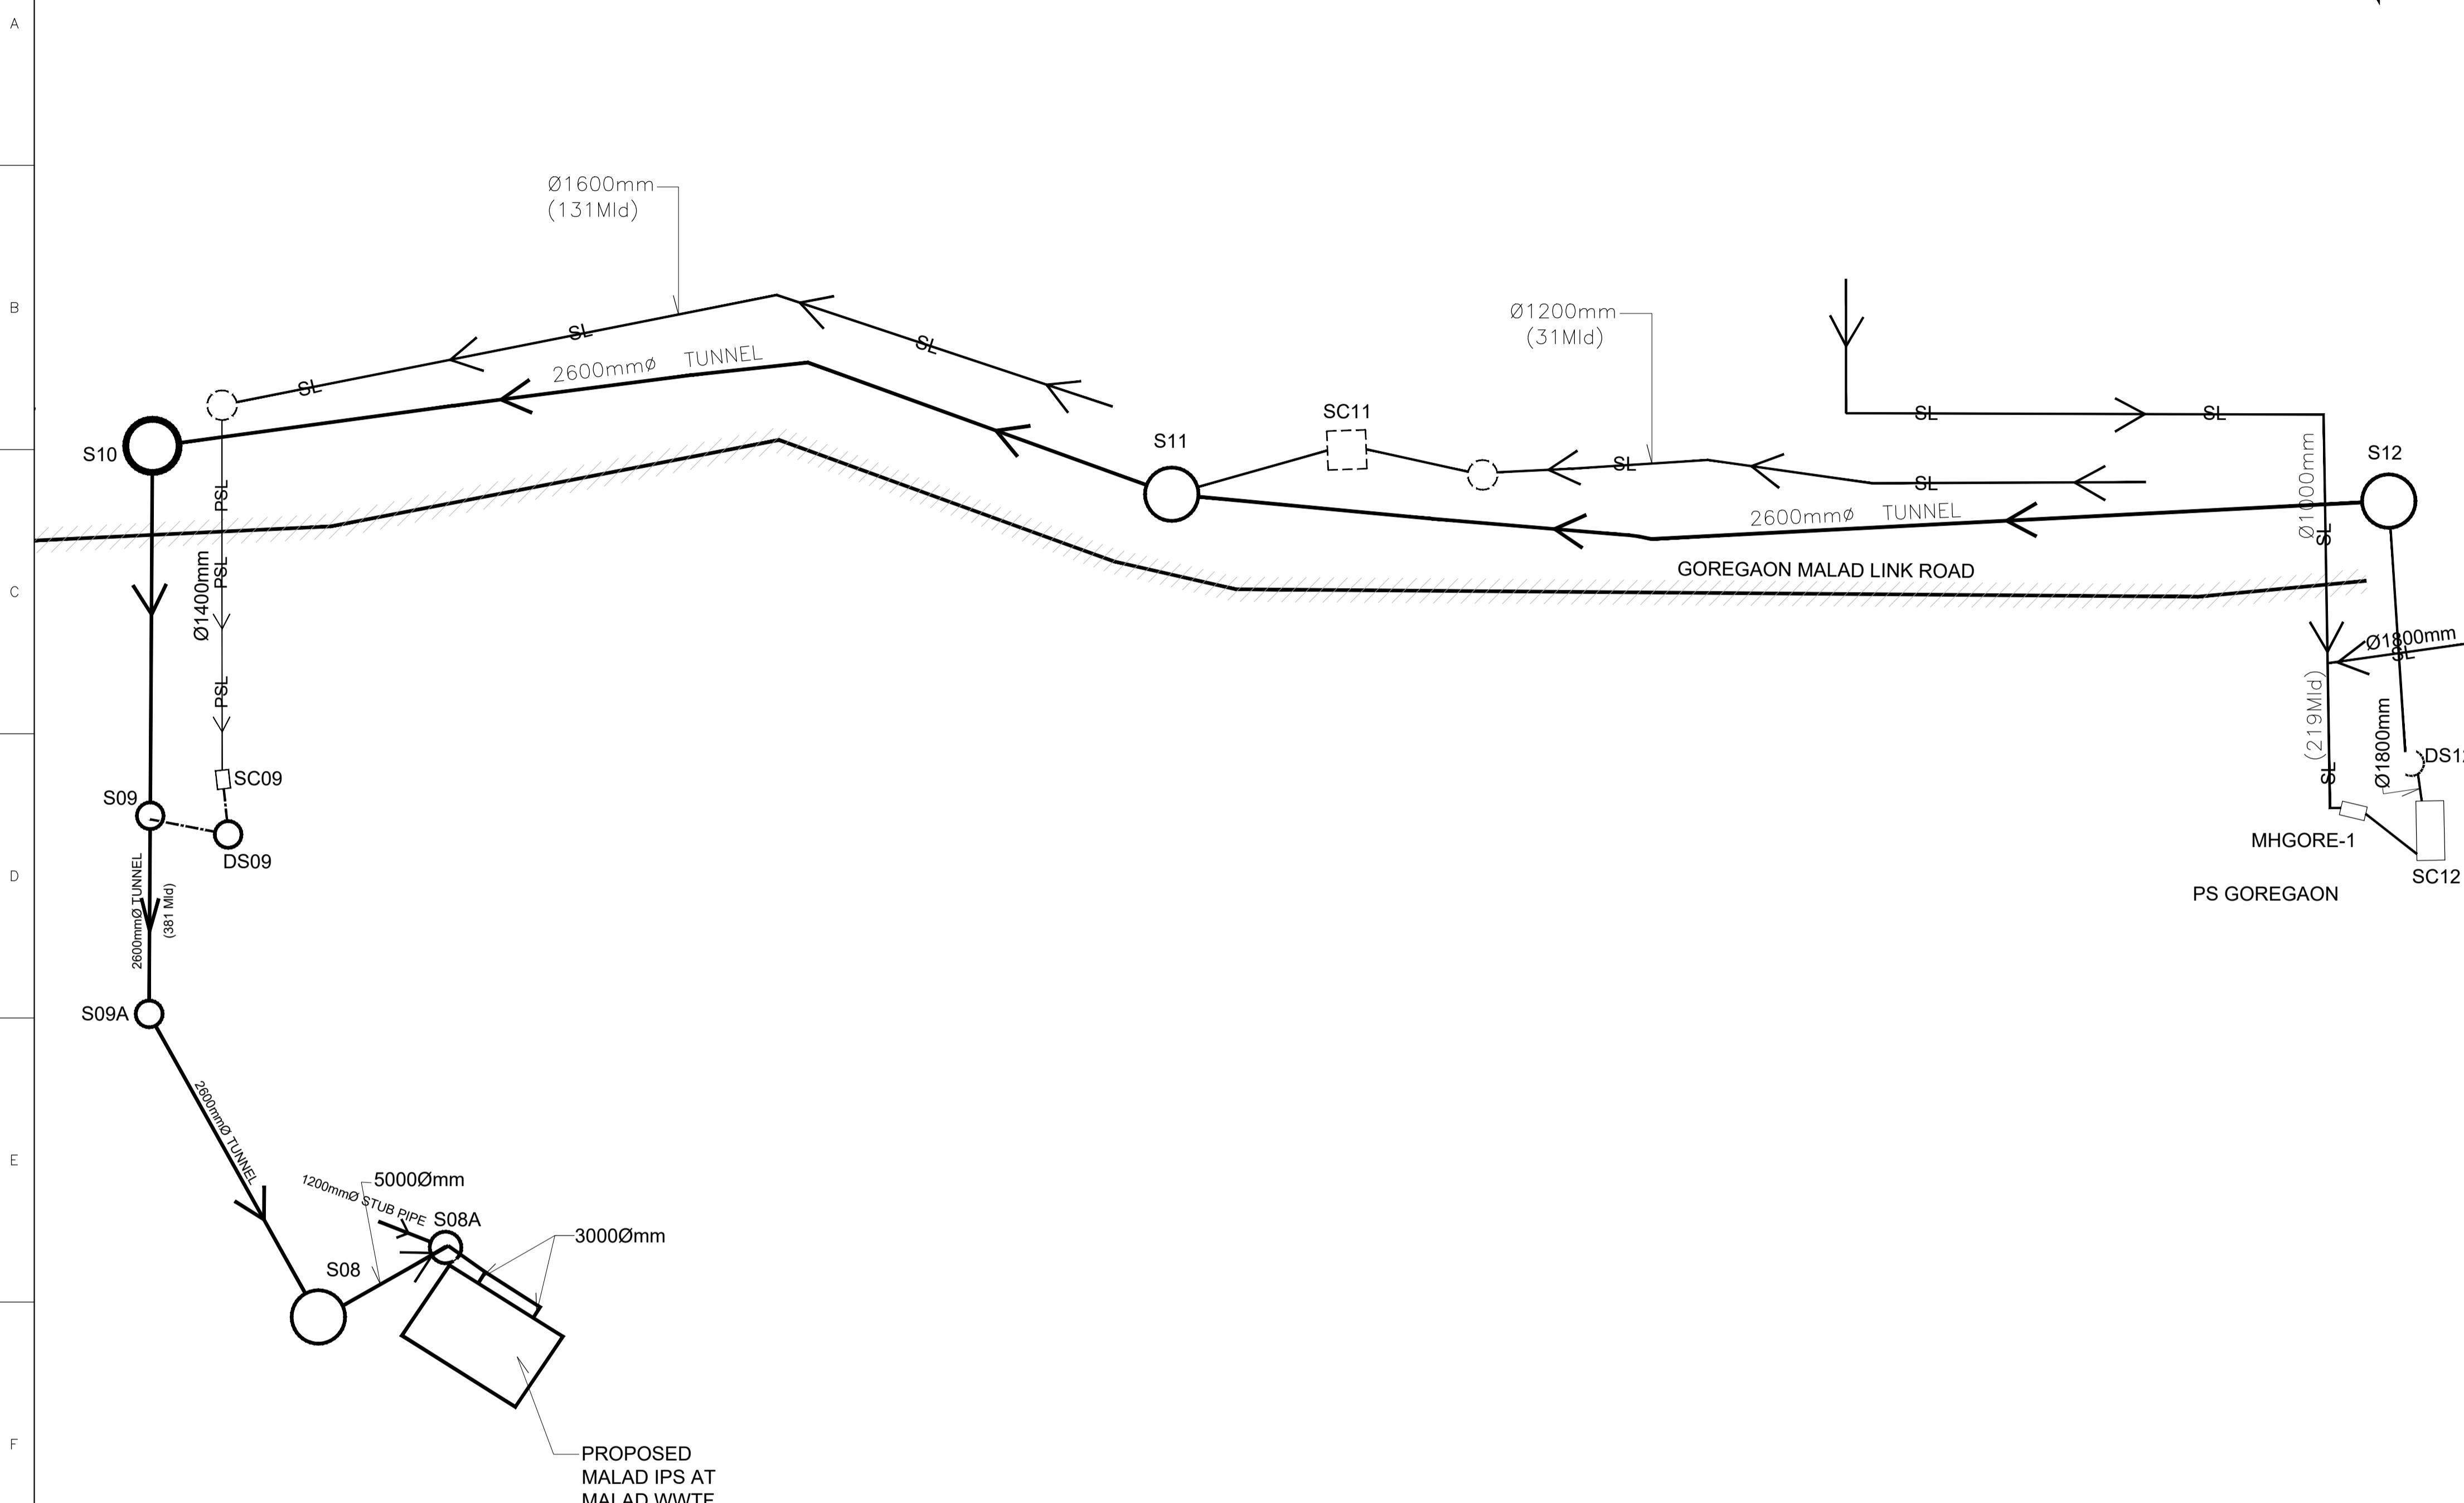

KEY PLAN

LEGEND:-

- GOREGAON MALAD LINK ROAD
- EXISTING SEWER LINE
- PROPOSED SEWER TUNNEL
- PROPOSED FEEDER SEWER LINE
- PROPOSED SHAFT AND SCREEN CHAMBER

SIGN.											
INITIALS											
REVISIONS											
SIGN.											
INITIALS											
REVISIONS											
P1	SIGN.										
INITIALS	SS	HYM	YVJ	CB				PK	SVP		09-11-2020
REVISIONS											
P0	SIGN.	MPW	HYM	YVJ	CB				PK	SVP	29-07-2016
INITIALS											
REVISIONS											
ISSUE	DRN	DSN	CHD	CV	EL	IC	ME		PE/PM	APPD	DATE
									CLEARED		

TENDER PURPOSE ONLY
DO NOT SCALE

'P' (PRELIMINARY) ISSUES ARE NOT TO BE USED FOR CONSTRUCTION / FABRICATION BUT ARE ISSUED FOR LIMITED PURPOSES ONLY AS INDICATED IN THE SMALL BLOCK ABOVE THIS BLOCK.
 CONSTRUCTION / FABRICATION WORK IS PERMITTED ON 'R' (RELEASED) ISSUES ONLY.
 INFORMATION CONTAINED WITHIN 'HOLD' IS NOT RELEASED FOR CONSTRUCTION / FABRICATION. FIELD MUST GET DESIGN OFFICE TO CLEAR 'HOLDS' IN TIME BEFORE PROCEEDING WITH ANY CONSTRUCTION / FABRICATION WORK RELATED TO 'HOLDS'.
 Proprietary rights of the information contained herein belong to TCE. This information is intended to be used for the mentioned purpose/project only. In case of misuse of information and any claim arising thereon, cost and consequence will be on the party misusing the information.
 FILE NAME: TCE.10255A-CV-3057-FD-31001

MUNICIPAL CORPORATION OF GREATER MUMBAI
 MUMBAI SEWAGE DISPOSAL PROJECT STAGE II-PRIORITY WORKS

**PRIORITY SEWER TUNNEL - PHASE 2 (PST II)
 FLOW DIAGRAM**

TATA CONSULTING ENGINEERS LIMITED
 MUMBAI

SCALE: NTS
 DC & DISC: 247PARK CV
 TCE.10255A-CV-3057-FD-31001
 ISSUE P1