



LEGEND		
NO	SIGN	NAME
1	CHAMBER	
2	LAMP POST	
3	MAN HOLE	
4	M.T.N.L. CHAMBER	
5	FIRE HYDRENT	
6	TREE	
7	SIGNAL POLE	
8	ELECTRIC GANG BOX	
8	M.T.N.L. GANG BOX	
8	POST BOX	
9	VENT PIPE	
10	STUMP WATER	
11	BUS STOP	
12	DRAINAGE LINE	
13	WATER KEY	
14	DIVDER	
15	STRUCTURE (RES.)	
16	STRUCTURE (COM.)	
17	STRUCTURE (RES/COM)	
18	STRUCTURE (IND)	

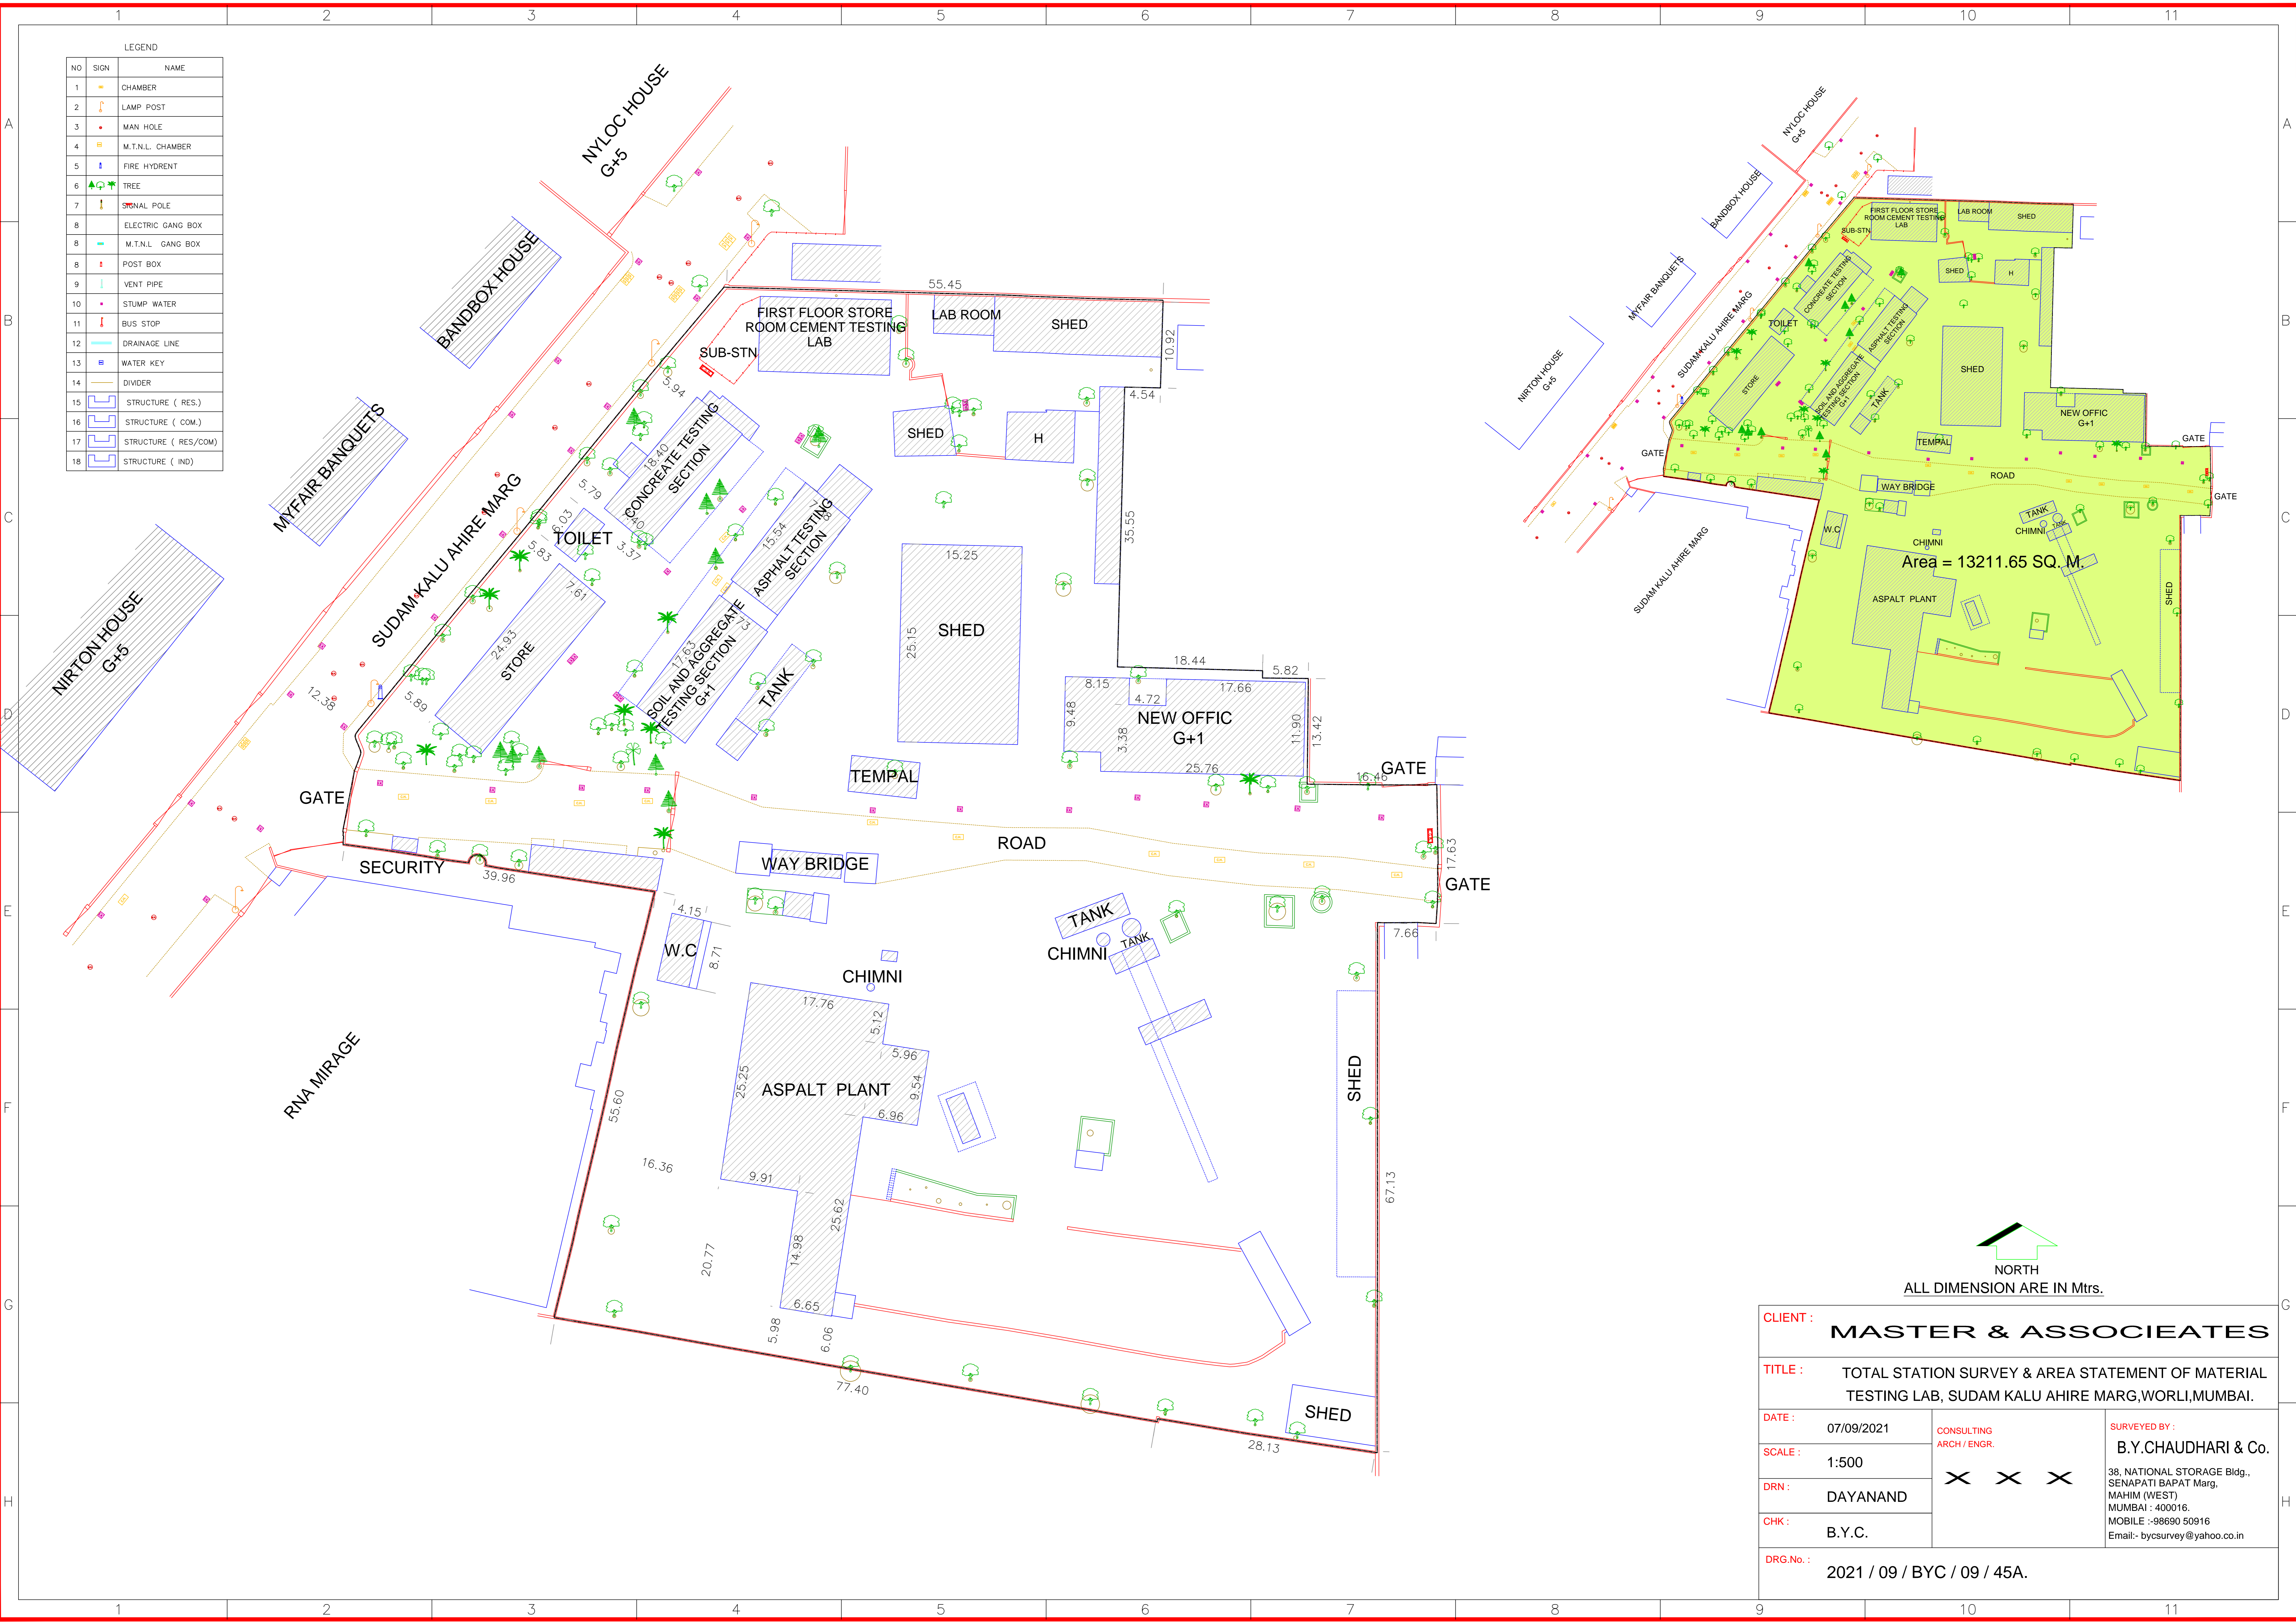


 NORTH
 ALL DIMENSION ARE IN Mtrs.

CLIENT :		MASTER & ASSOCIATES	
TITLE :		TOTAL STATION SURVEY & AREA STATEMENT OF MATERIAL TESTING LAB, SUDAM KALU AHIRE MARG, WORLI, MUMBAI.	
DATE :	07/09/2021	CONSULTING ARCH/ENGR.	SURVEYED BY : B.Y.CHAUDHARI & Co. 38, NATIONAL STORAGE Bldg., SENAPATI BAPAT Marg, MAHIM (WEST) MUMBAI : 400016. MOBILE :-98690 50916 Email:- bycsurvey@yahoo.co.in
SCALE :	1:500	X X X	
DRN :	DAYANAND		
CHK :	B.Y.C.		
DRG.No. :	2021 / 09 / BYC / 09 / 45A.		